




Front Elevation

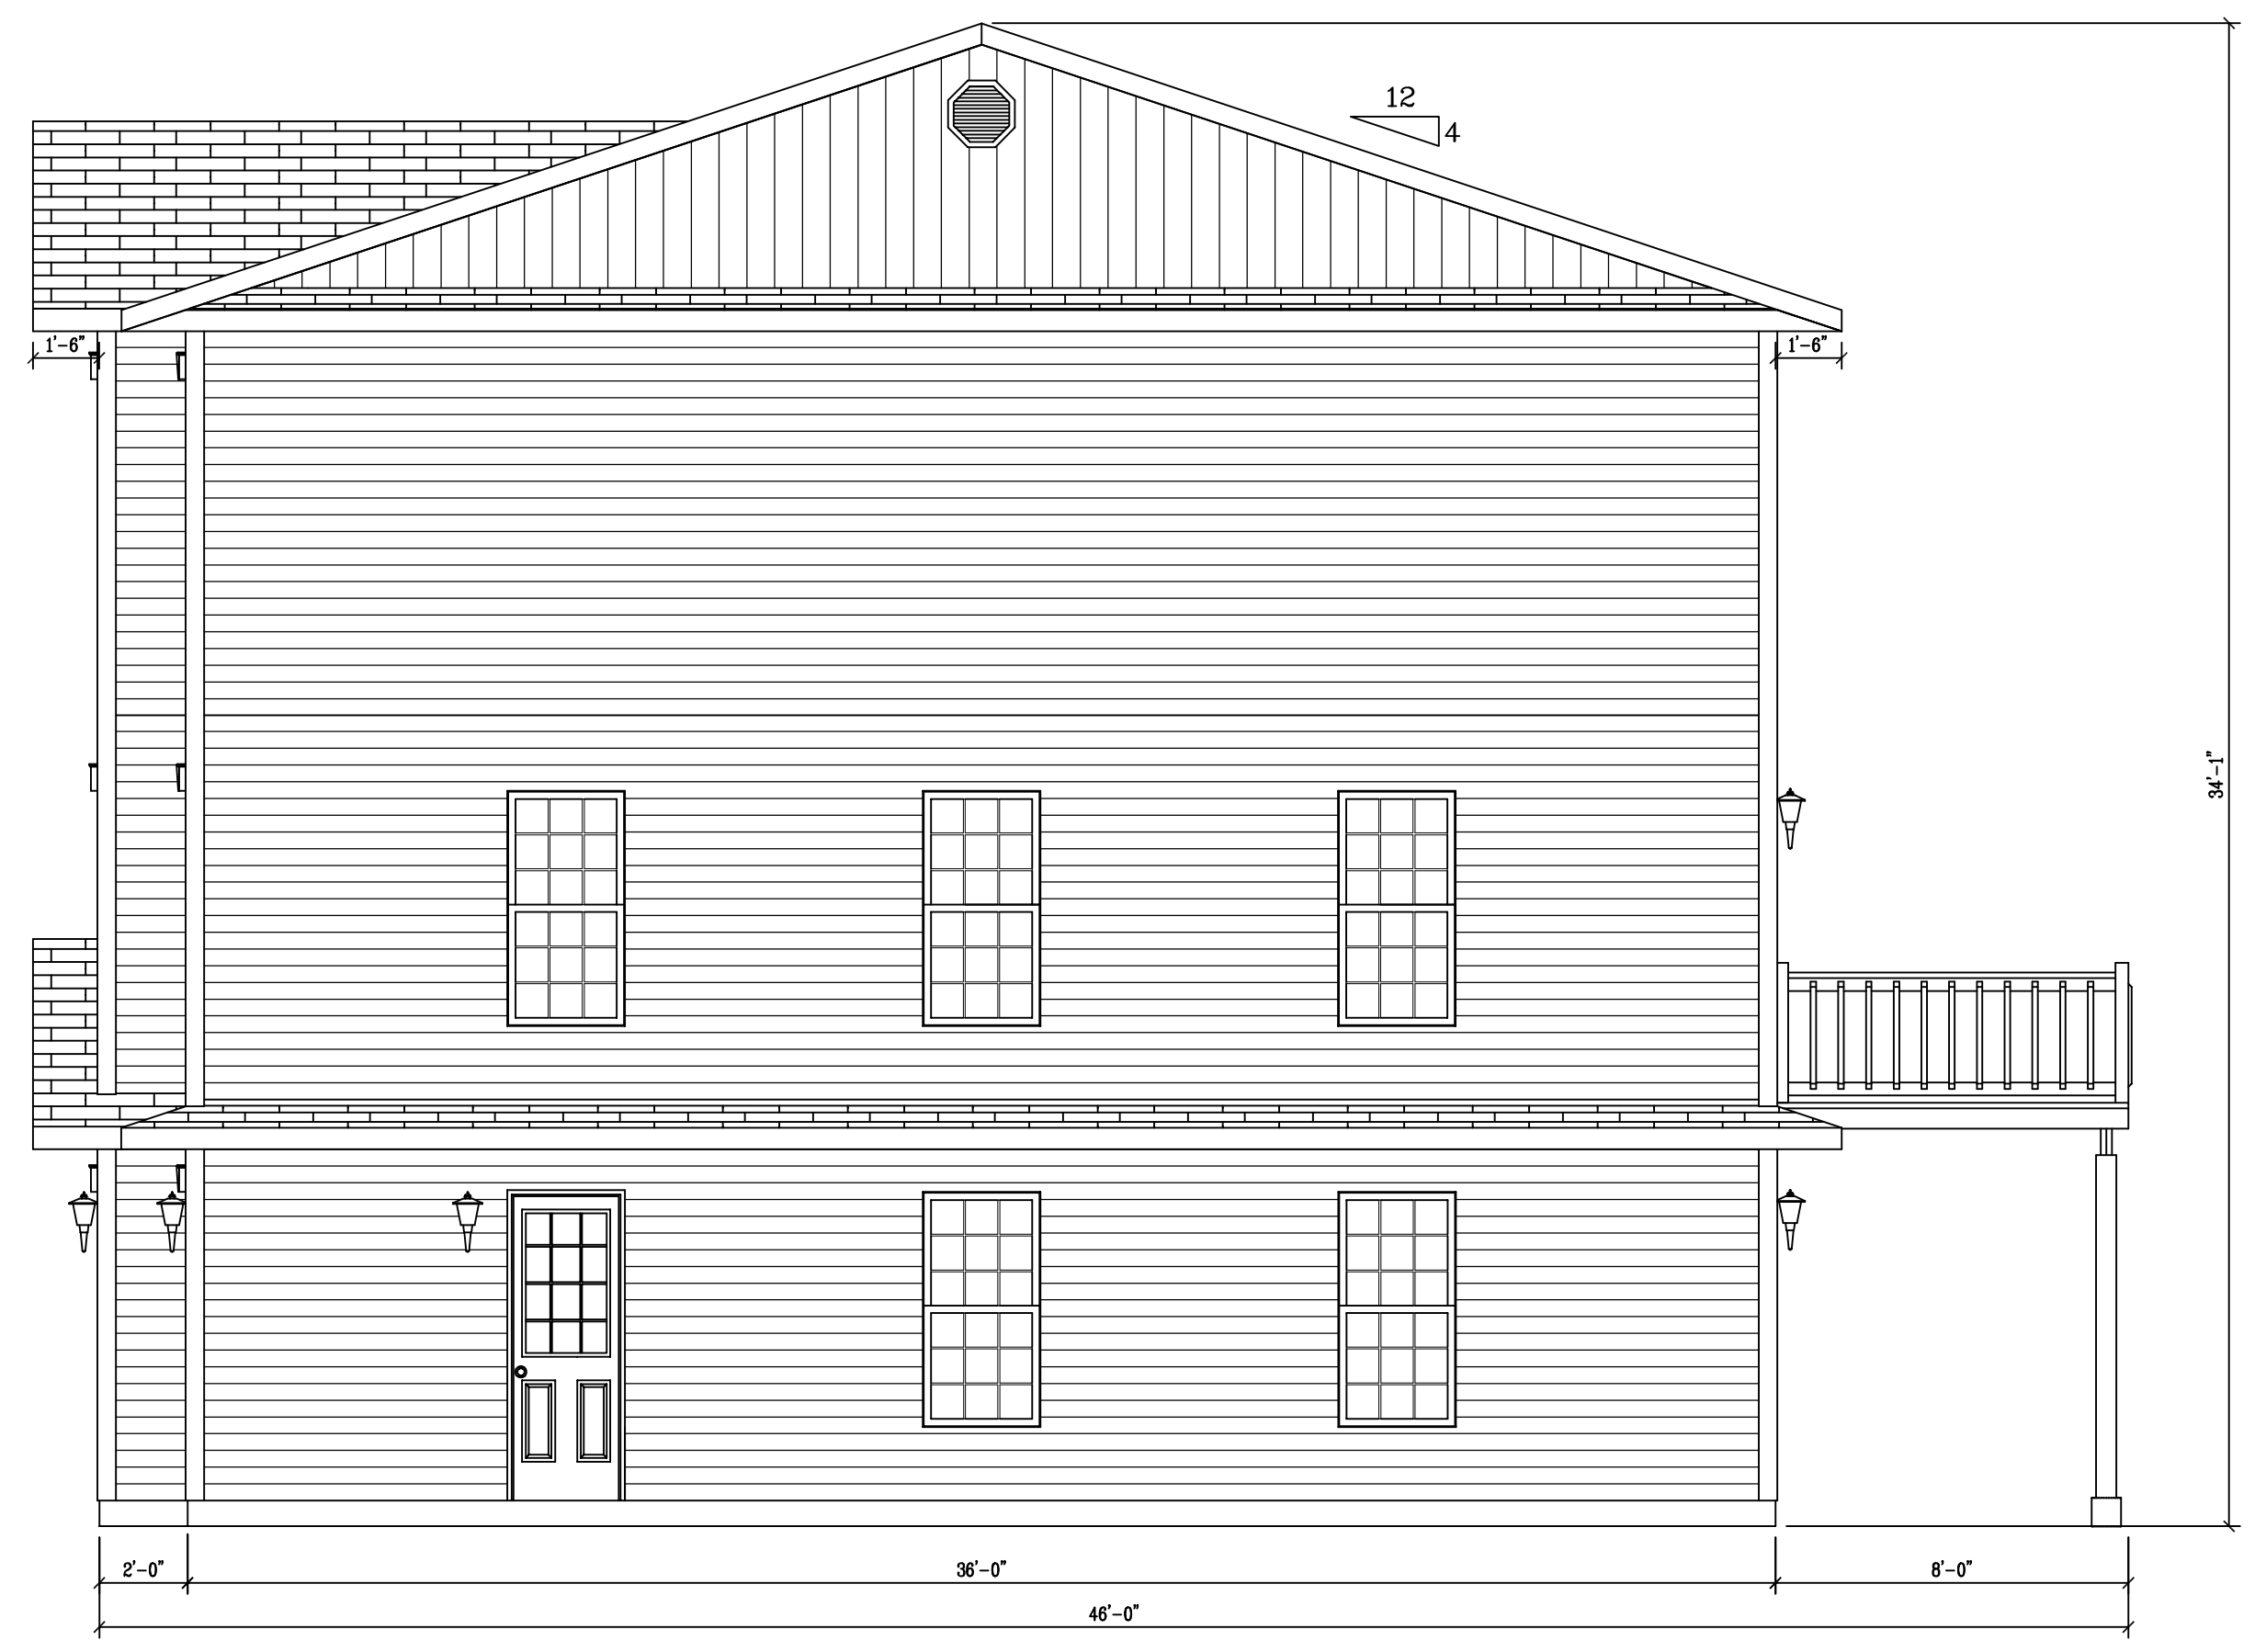


Right Elevation

PROJECT NO: 24-066
 DATE: July 29, 2024
 DRAWN BY: Dane Butler
 CHK'D BY: Staff
 REV. NO: 0
 SCALE: 1/4" = 1'-0"

Construction Shall Conform To The Residential Standards Of Canada & Comply With Local Code.
 It Is The Responsibility Of The Builder To Check All Dimensions & Report Any Errors Or Omissions Before Construction.

PROJECT NAME: Oakridge Developments
 SHEET TITLE: Elevations

BUTLERHOMEDSIGN
 P.O. Box 7030 RPO Brookside Mall PO
 Fredericton NB E3A 0Y7
 Phone: (506) 260-0137
 Email: dane@butlerhomedesign.ca
 Website: butlerhomedesign.ca

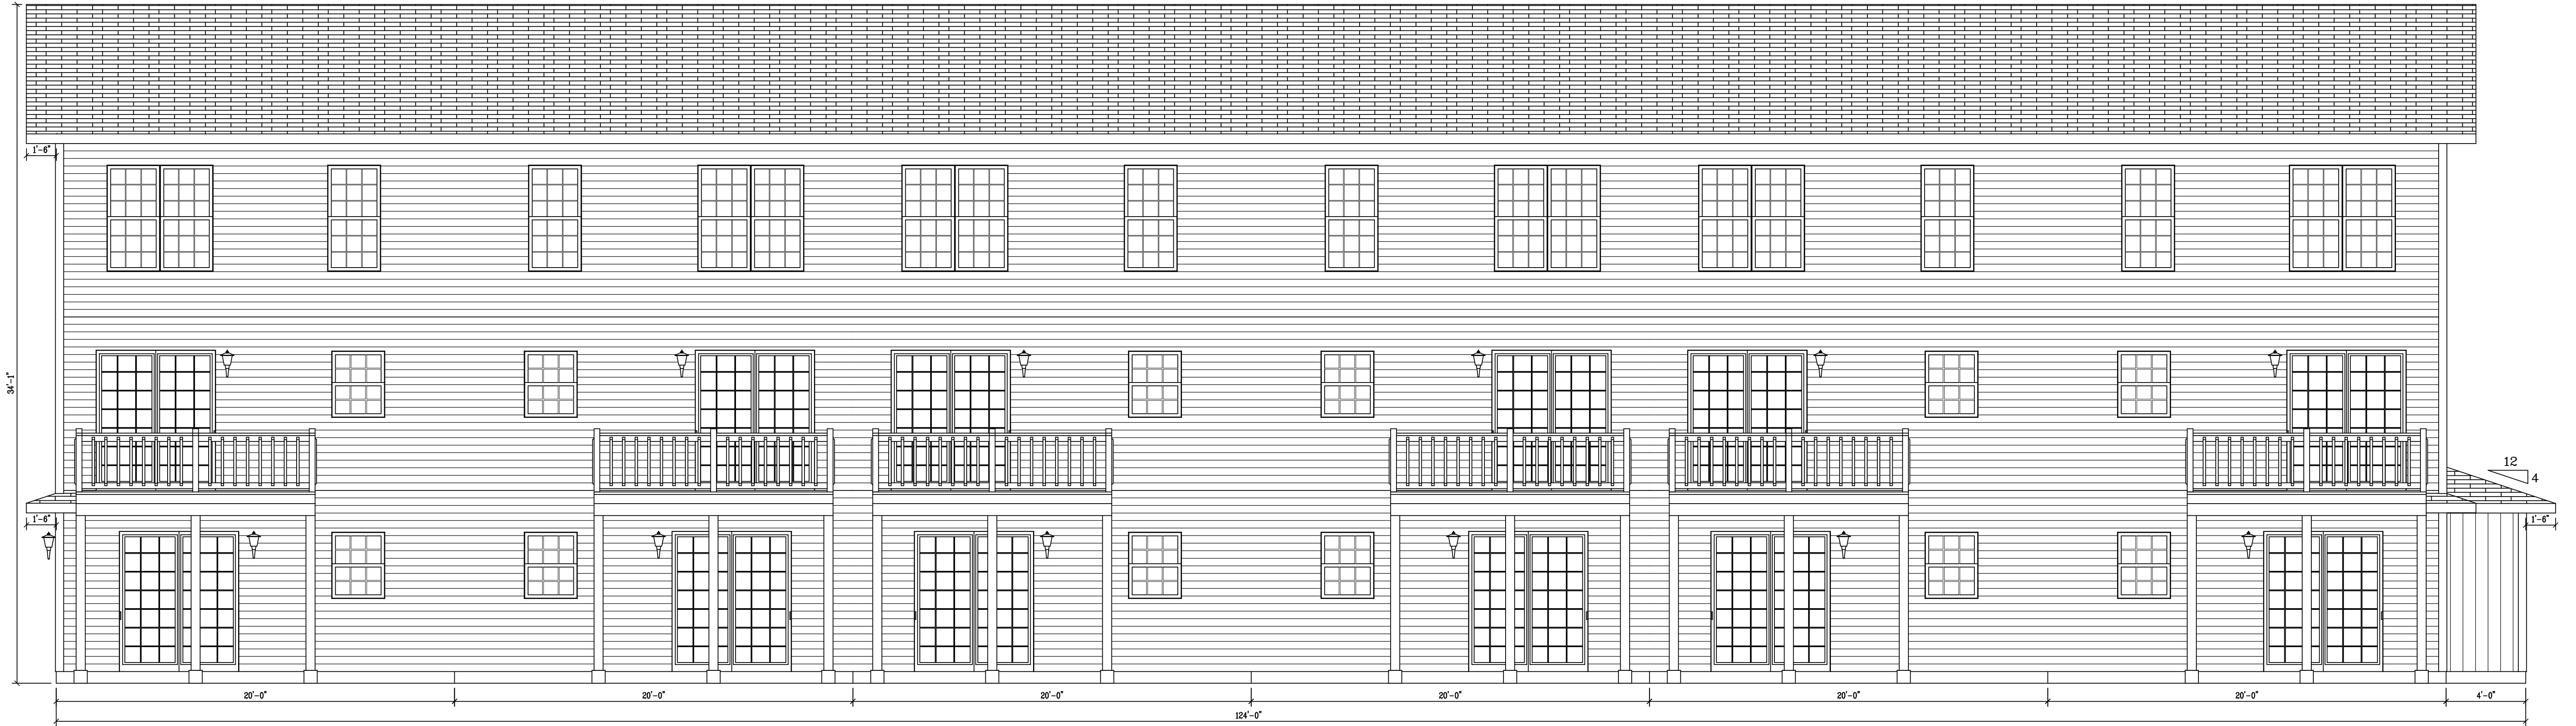

Rear Elevation



Left Elevation

PROJECT NO: 24-066
 DATE: July 29, 2024
 DRAWN BY: Dane Butler
 CHK'D BY: Staff
 REV. NO: 0
 SCALE: 1/4" = 1'-0"

Construction Shall Conform To The Residential Standards Of Canada & Comply With Local Code.
 It Is The Responsibility Of The Builder To Check All Dimensions & Report Any Errors Or Omissions Before Construction.

PROJECT NAME: Oakridge Developments
 SHEET TITLE: Elevations

BUTLERHOMEDESIGN
 bhd
 PO Box 7030 RPO BROOKSIDE MALL PO
 FREDERICTON NB E3A 0Y7
 Phone: (506) 260-0137
 Email: dane@butlerhomedesign.ca
 Website: butlerhomedesign.ca

SHEET NO: 2