




PARKING LOT ELEVATION

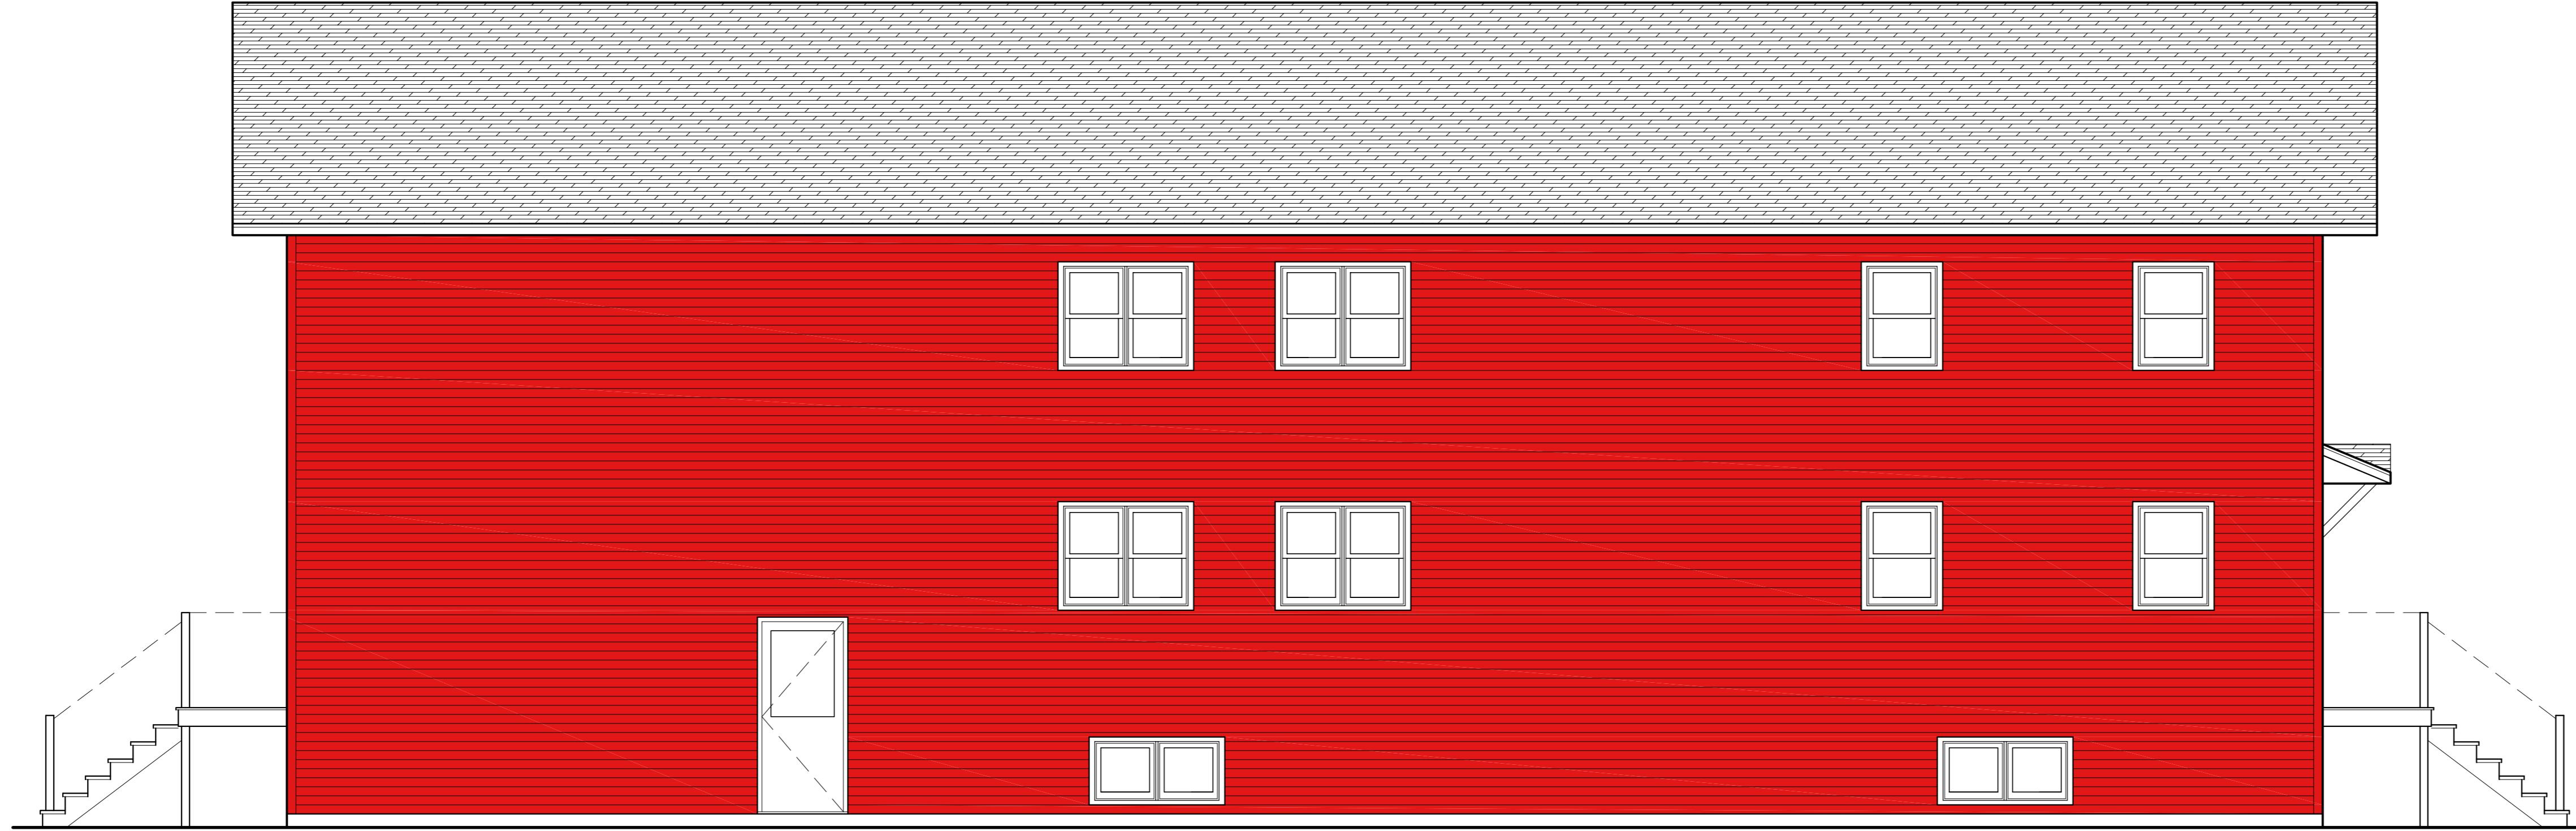

REAR ELEVATION

DRAWING TITLE

EXTERIOR ELEVATIONS

DRAWING DATE
February 13, 2025

PROJECT TITLE

SHERICO DEVELOPMENTS
Fredericton, N.B.

REVISION DESCRIPTION

ISSUED FOR REVIEW

ISSUED FOR REVIEW

REV. No.

0

1

REVISION DATE


13/02/2025

05/03/2025


DRAWING No.

A-2

SCALE
1/4" = 1'-0"

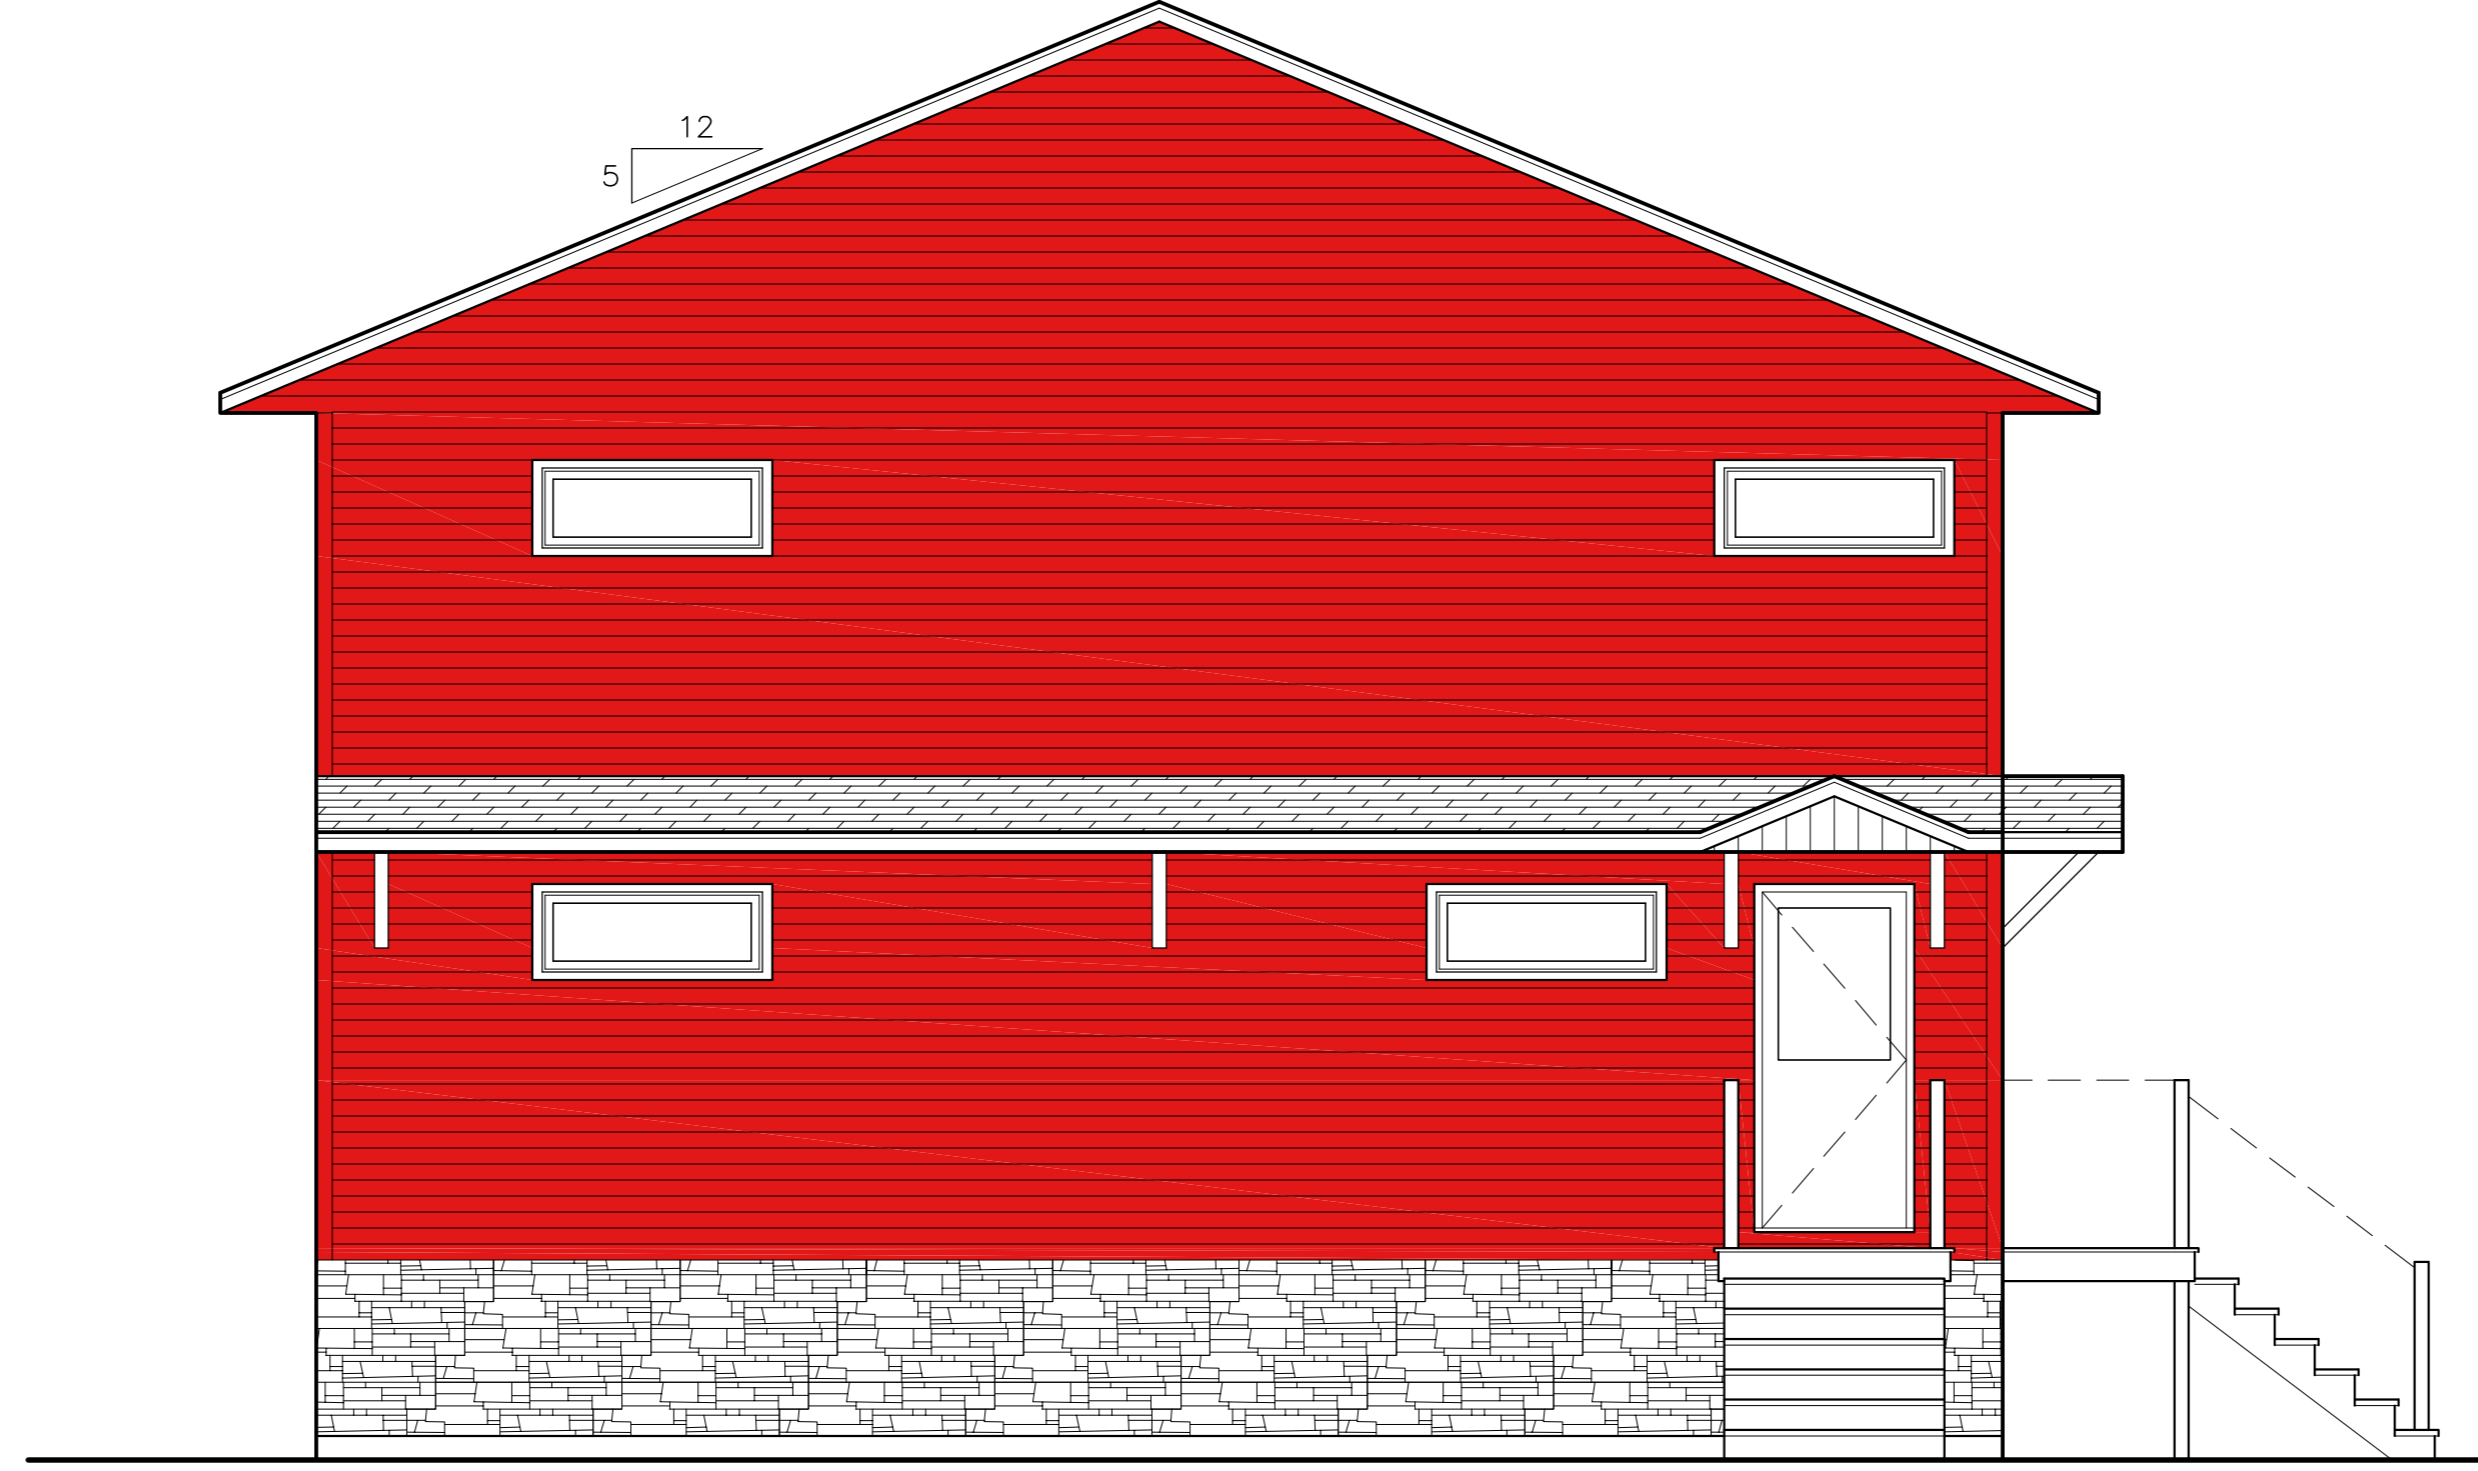

CANADA STREET ELEVATION

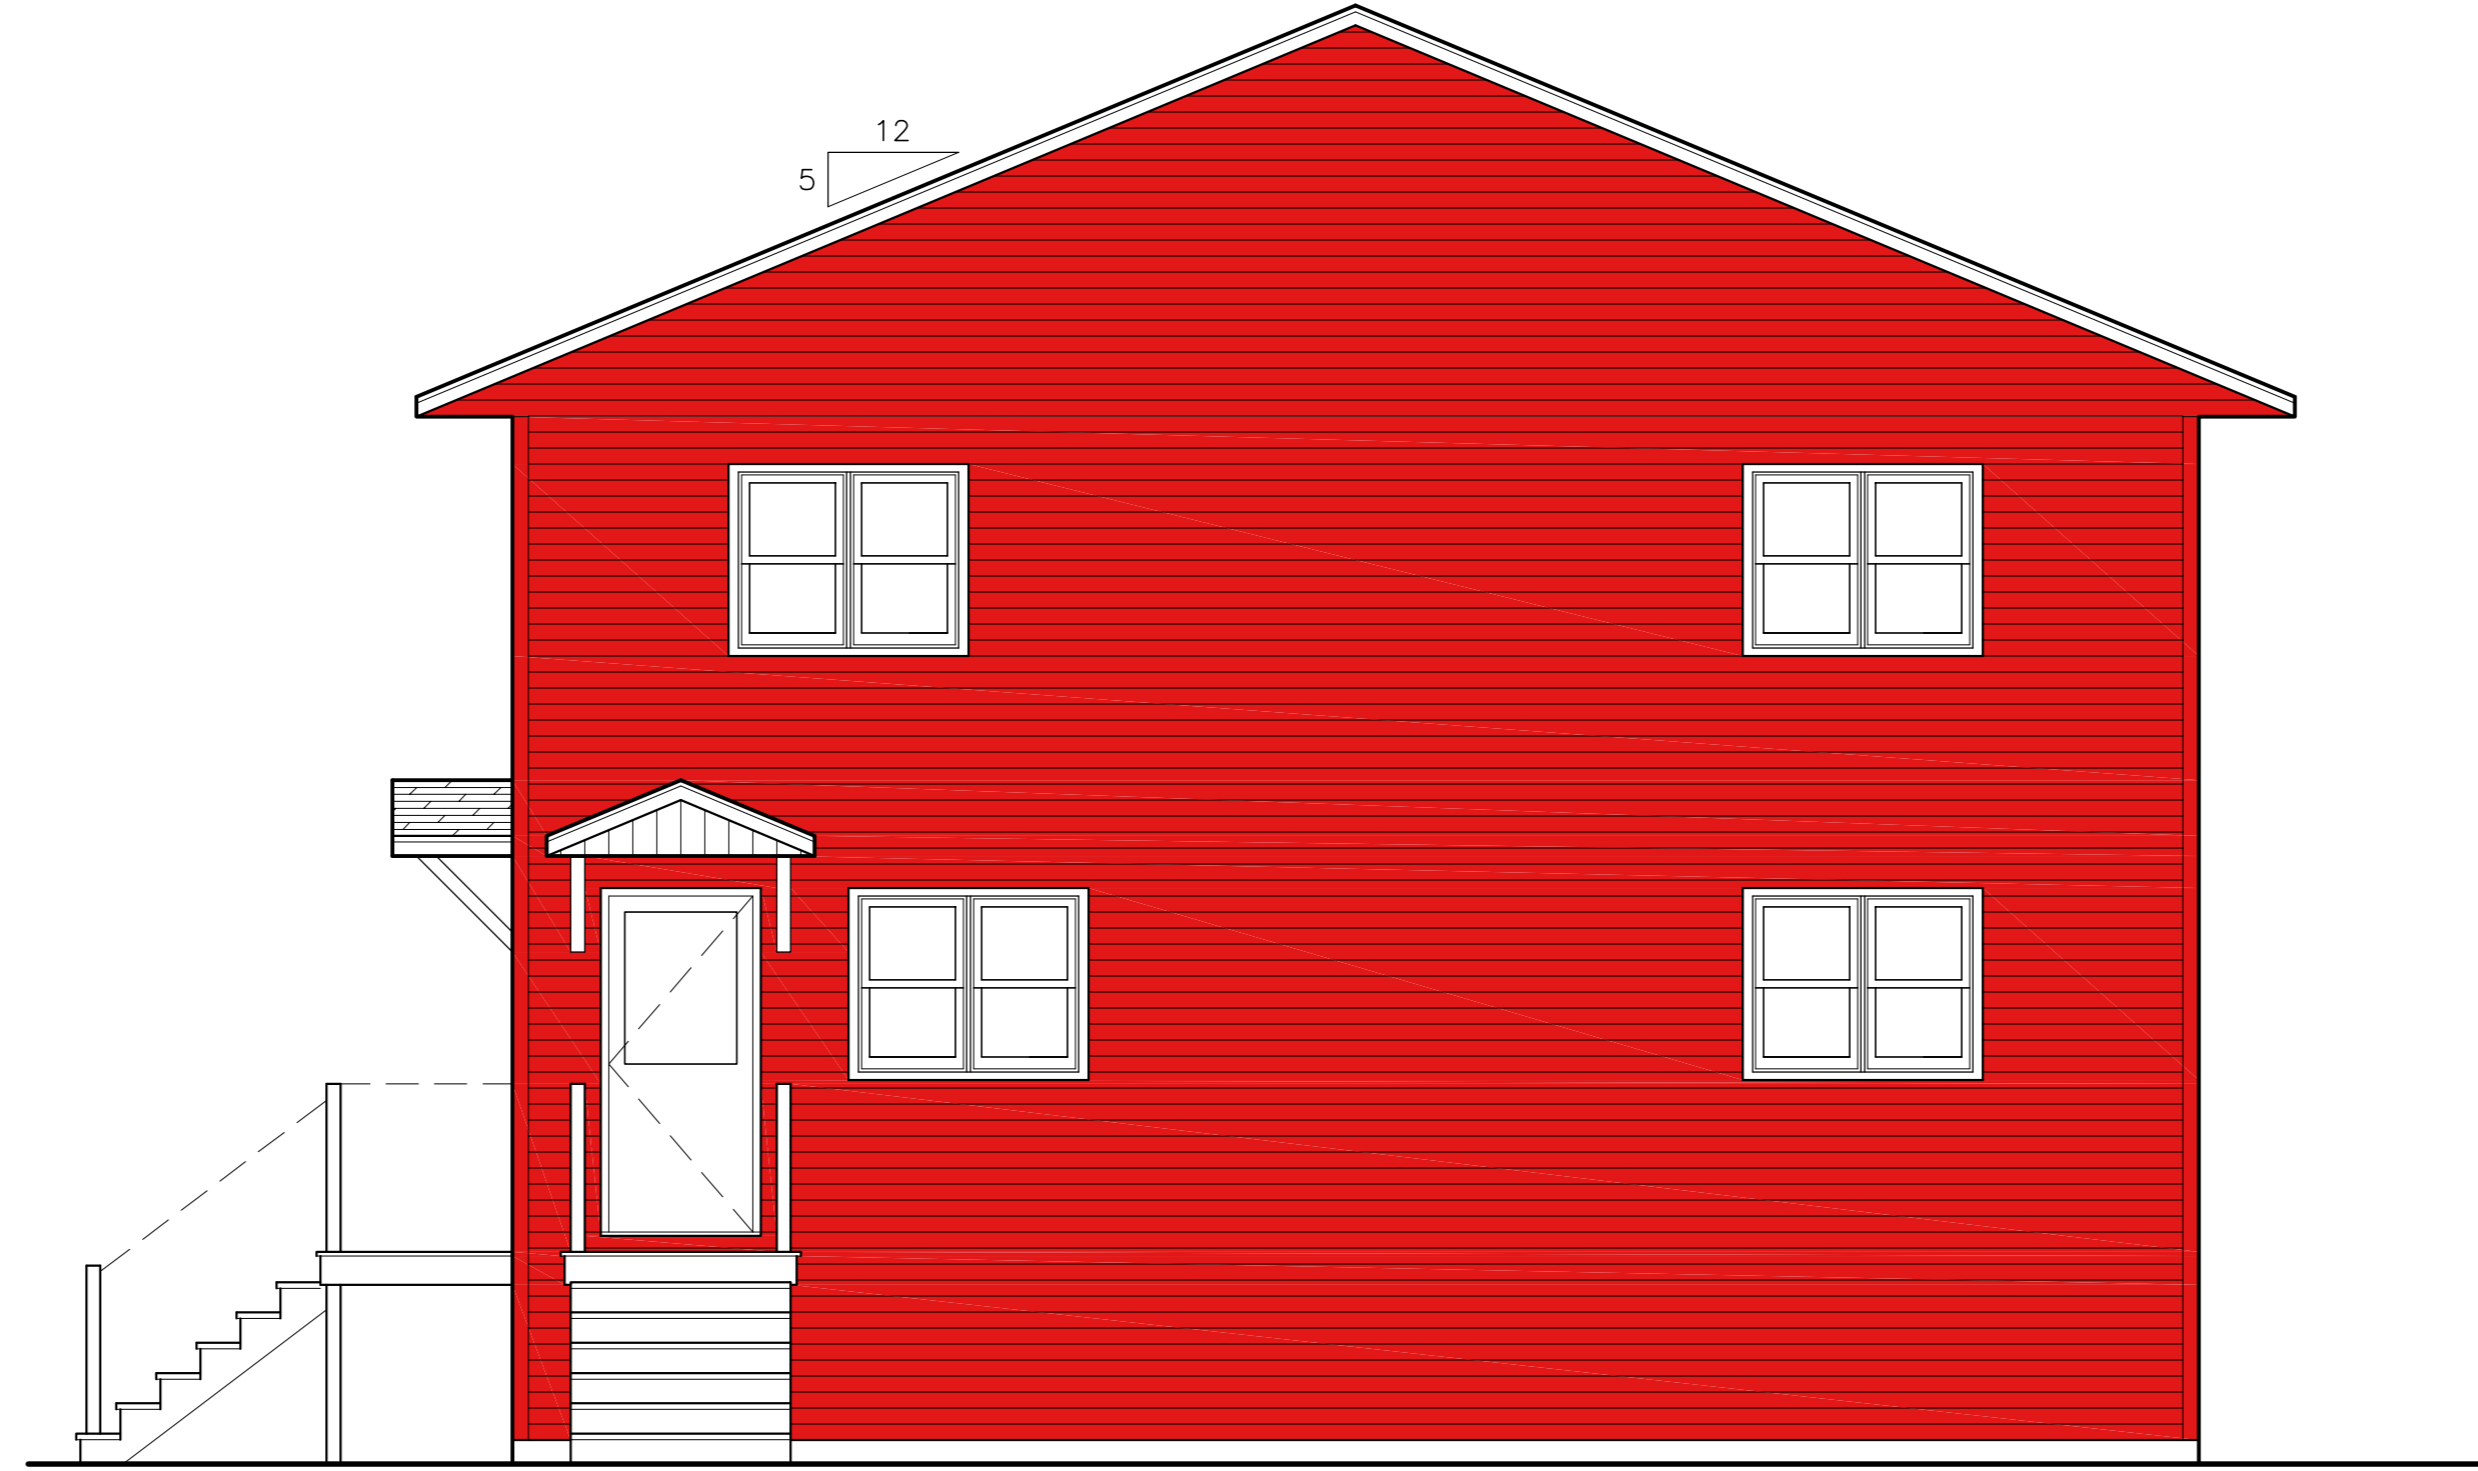

REAR ELEVATION

DRAWING TITLE

EXTERIOR ELEVATIONS

DRAWING DATE
February 13, 2025

SCALE
1/4" = 1'-0"

PROJECT TITLE

SHERICO DEVELOPMENTS
Fredericton, N.B.

REVISION DESCRIPTION

ISSUED FOR REVIEW
ISSUED FOR REVIEW

REV. No.

0
1

REVISION DATE

13/02/2025
05/03/2025

DRAWING No.

A-3