


80048

80049

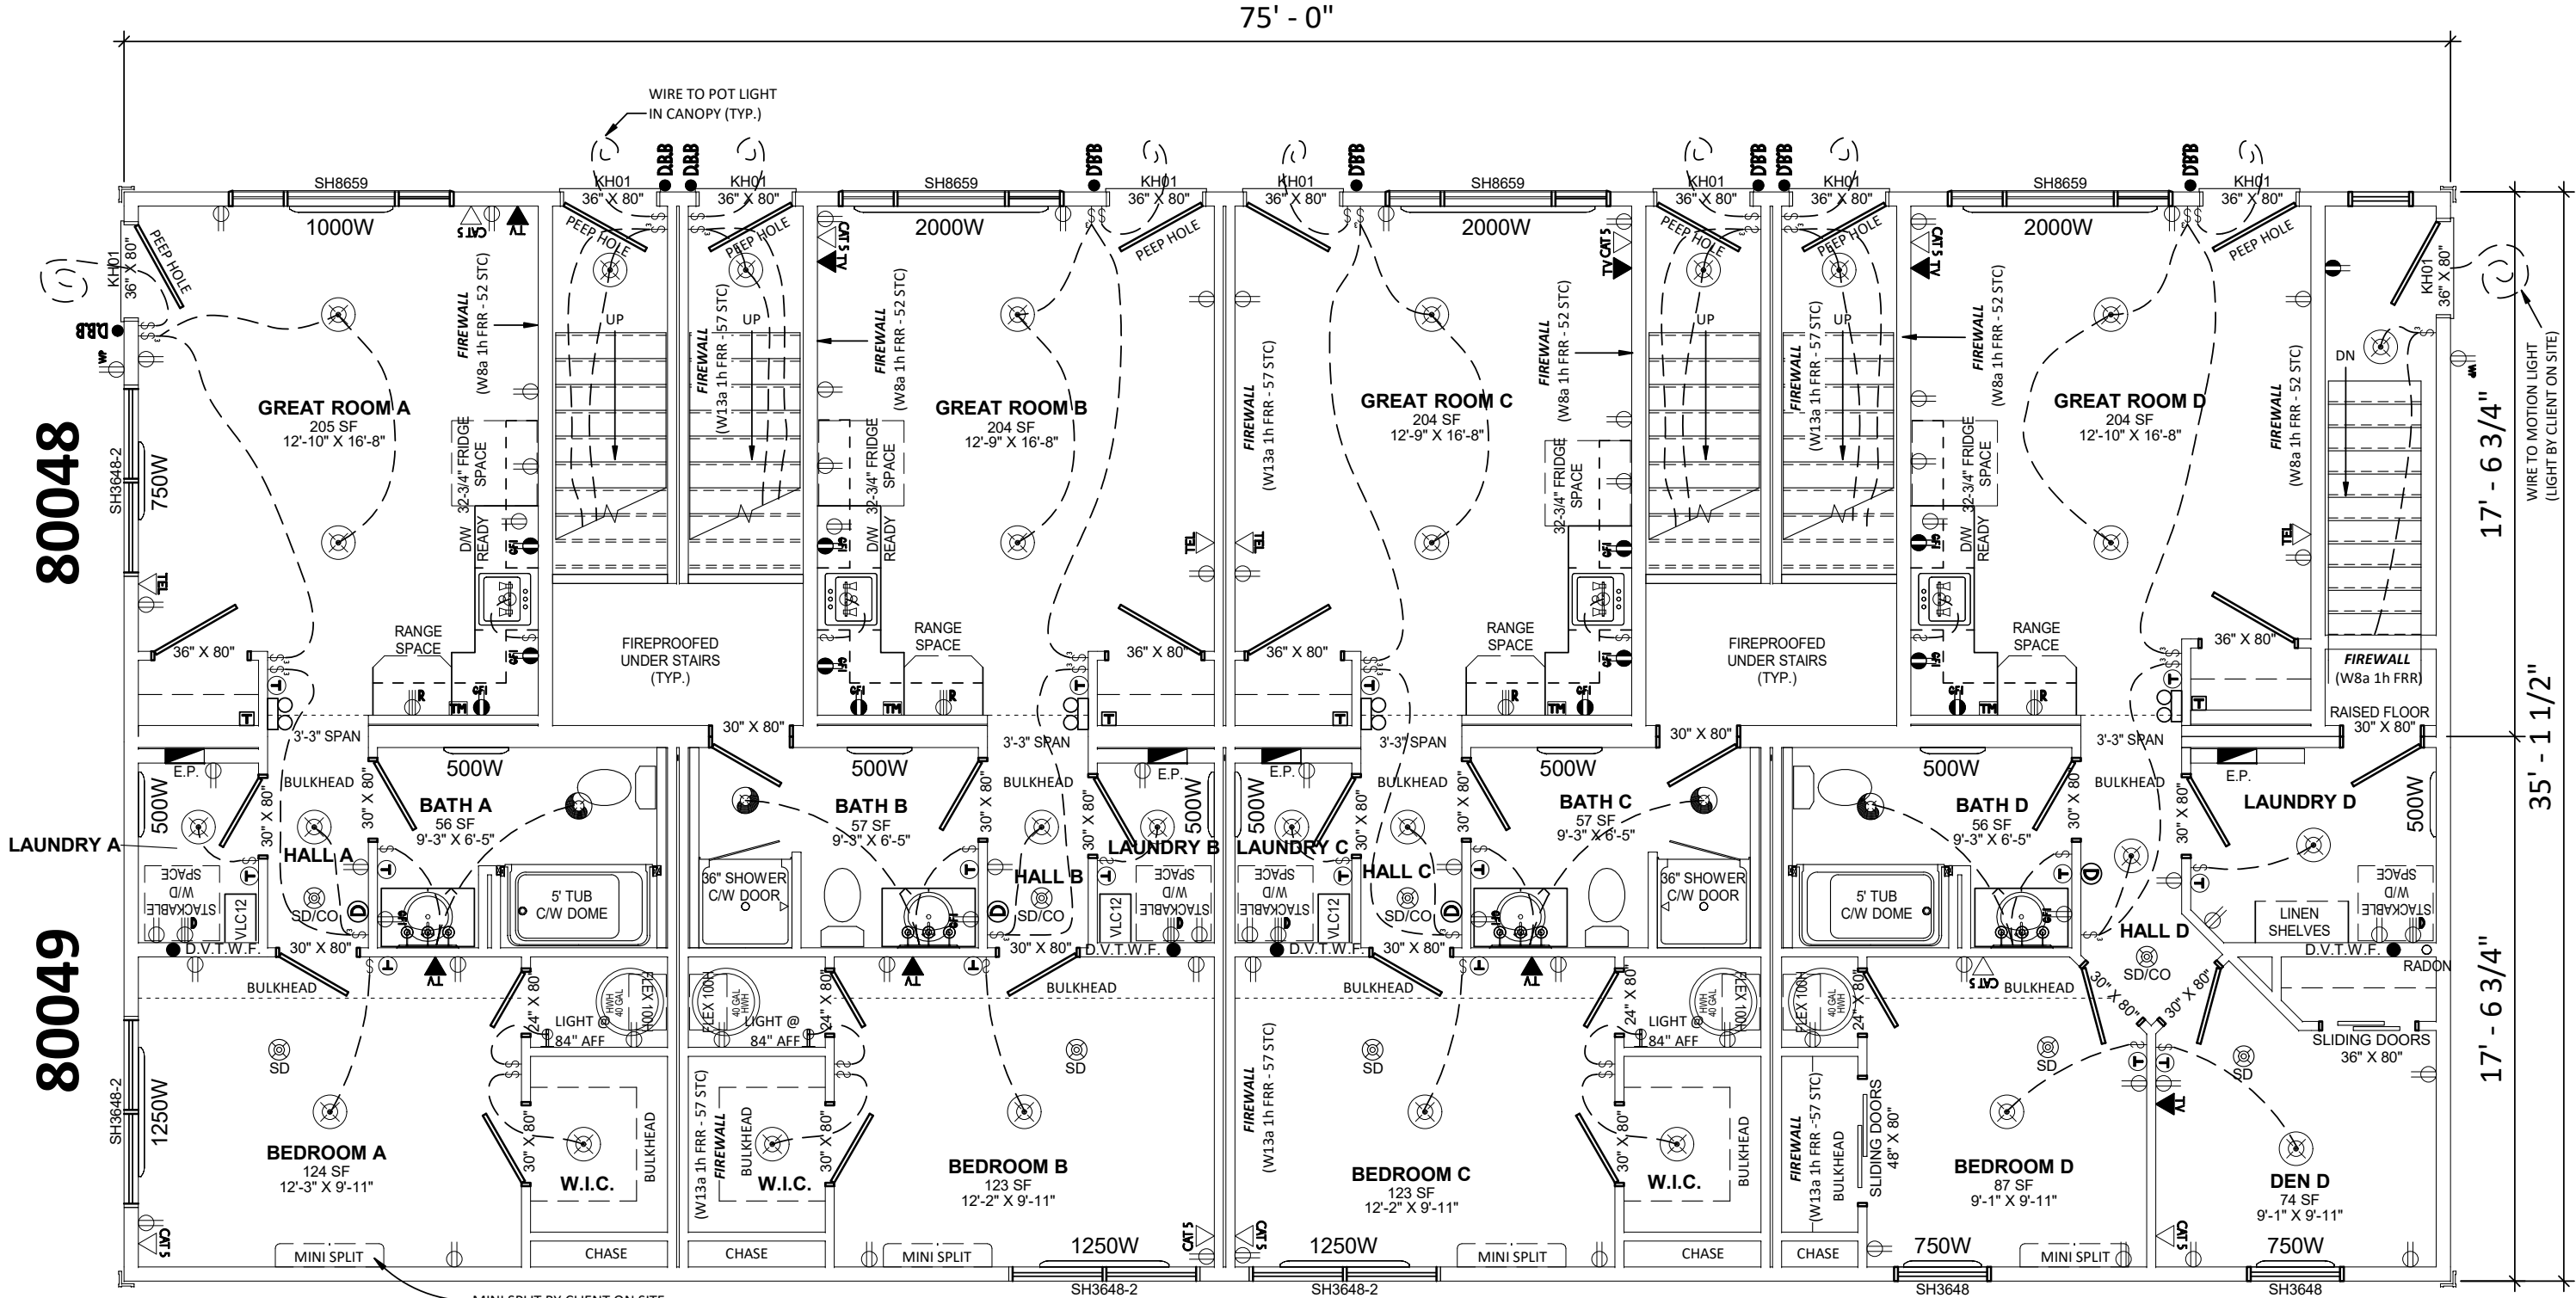

1 LEVEL 1 - LAYOUT
3/16" = 1'-0"

PROPRIETARY COPYRIGHT 2014 KENT HOMES
THIS DRAWING WILL REMAIN THE PROPERTY OF KENT HOMES WHETHER THE PROJECT FOR WHICH IT WAS MADE IS EXECUTED OR NOT. THEY ARE NOT TO BE USED BY THE CLIENT ON ANY OTHER PROJECTS OR EXTENSIONS TO THIS PROJECT, EXCEPT BY AGREEMENT AND APPROPRIATE COMPENSATION TO KENT HOMES.
DISCLAIMER
THIS DESIGN DOCUMENT IS PREPARED SOLELY FOR THE USE BY THE PARTY WITH WHOM KENT HOMES HAS ENTERED INTO A CONTRACT AND THERE ARE NO REPRESENTATIONS OF ANY KIND MADE BY KENT HOMES HAS NOT ENTERED INTO CONTRACT.

NO.	DESCRIPTION	DATE
1	ISSUED FOR REVIEW	02/12/21
2	ISSUED FOR CONSTRUCTION	02/26/21
3	RE-ISSUED FOR CONSTRUCTION	03/04/21

DRAWN BY:	AL
CHK BY:	ENG
DATE:	JANUARY 25, 2021
SCALE:	3/16" = 1'-0"
PROJECT NO:	80048-51
TYPE:	35' X 75' TWO STOREY


TITLE:	TWO-STOREY 8-PLEX
	LEVEL 1 PLAN
	SHERICO DEVELOPMENTS
SHEET NO.:	2A-101



Kent Commercial

A better way to build

28 CHEMIN DU COUVENT TEL.: (506) 743-2481
BOUCTOUCHE, NB FAX.: (506) 743-2660
E4S 3B9 WWW.KENTHOMES.COM

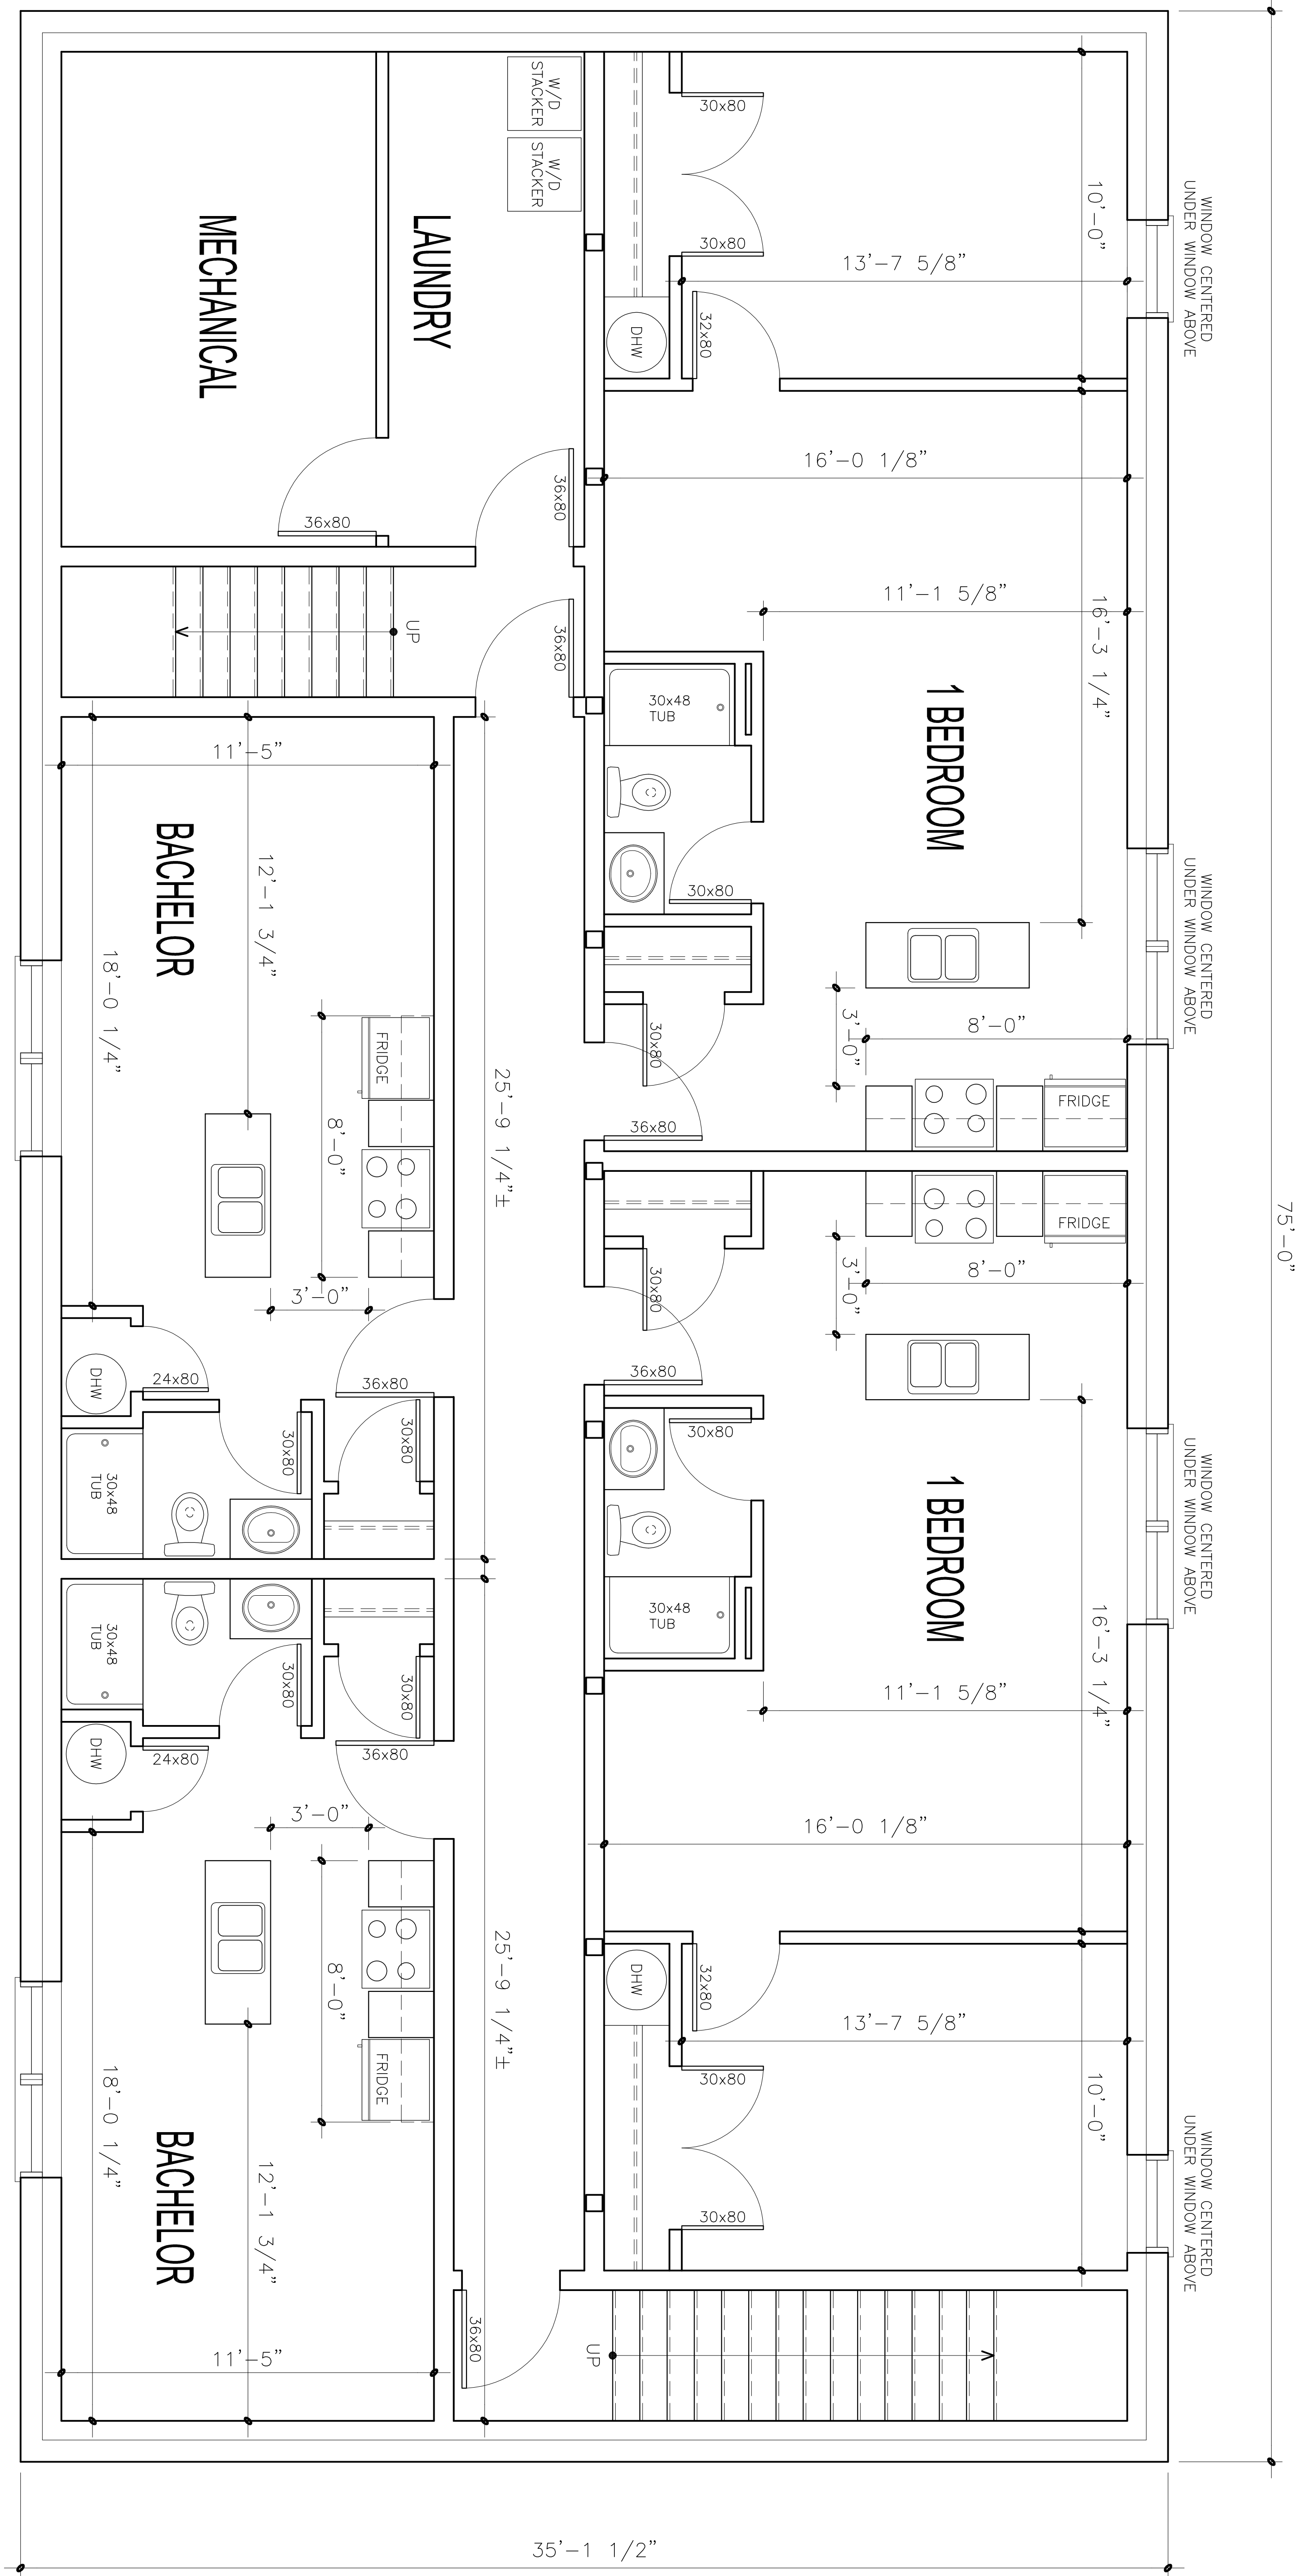

DRAWING TITLE	BASEMENT FLOOR PLAN
---------------	---------------------

DRAWING DATE	February 13, 2025
--------------	-------------------

SCALE	3/8" = 1'-0"
-------	--------------

PROJECT TITLE	SHERICO DEVELOPMENTS Fredericton, N.B.
---------------	---

REVISION DESCRIPTION	REV. No.	REVISION DATE
ISSUED FOR REVIEW	0	13/02/2025

DRAWING No.	A-1
-------------	-----