


1 FLOOR PLAN
A-1 1/8"=1'-0"

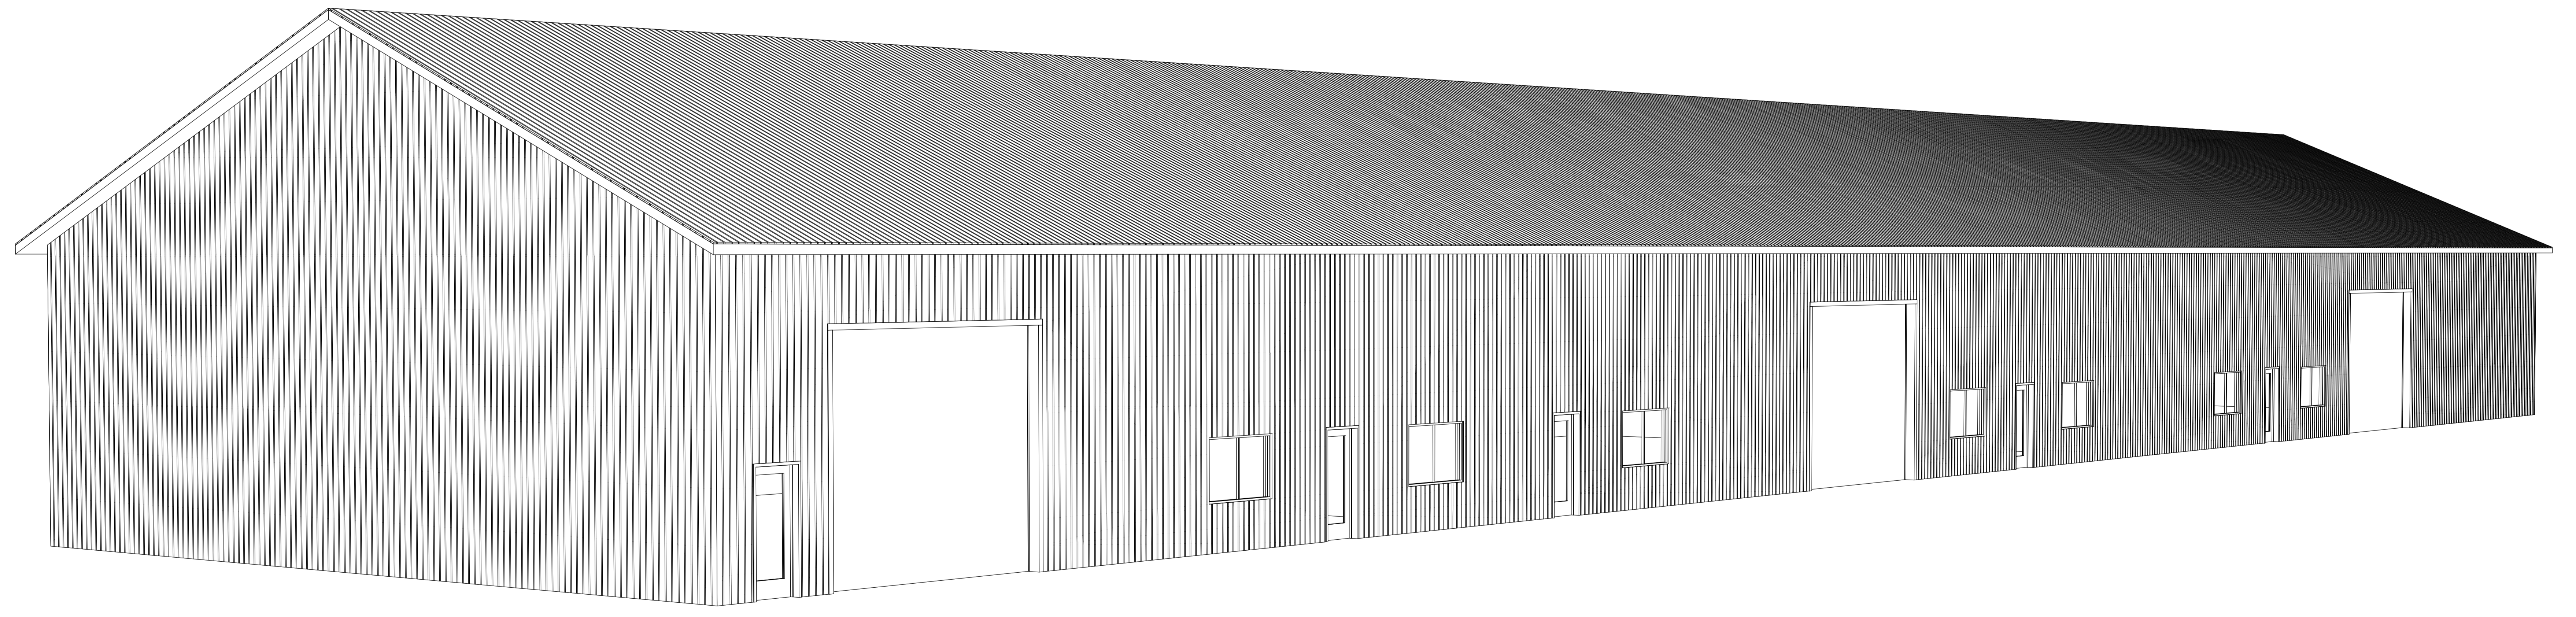

2 ISO_LEFT_FRONT
A-1 3/32"=1'-0"

NOT FOR CONSTRUCTION

THIS DRAWING IS OWNED BY ADVANCED CAD SERVICES INC. (ACS) AND IS TO BE USED FOR THIS PROJECT ONLY. IT MAY NOT BE REPRODUCED, USED, OR TRANSFERRED IN ANY FORM EXCEPT WITH THE PRIOR WRITTEN CONSENT OF ACS.

Drawn By:	G. MANUEL	
Date Drawn:	DECEMBER 2024	
Design By:		
Date Printed:	2024-12-18	
Project No.:	321-027	
Rev	Remarks	Date

Project Title
NORTH EDGE PROPERTIES INC.
WAREHOUSE BUILDING
808 St Marys Street

Dwg. Title
BUILDING FLOOR PLAN

Dwg. No. **A-1** Rev. No.

Engineering Consultant
HATCHARD
262 George Street Fredericton, N.B.
Phone: 506-459-8476
Email: m.phillips@hatchard.ca

Design / CAD Consultant
ACS
Advanced CAD Services Inc
Building Design and Engineering Support Services
519-B Beaverbrook Court
Fredericton NB, E3B 1X6, CA
(506) 458-0707
www.acsnb.com