



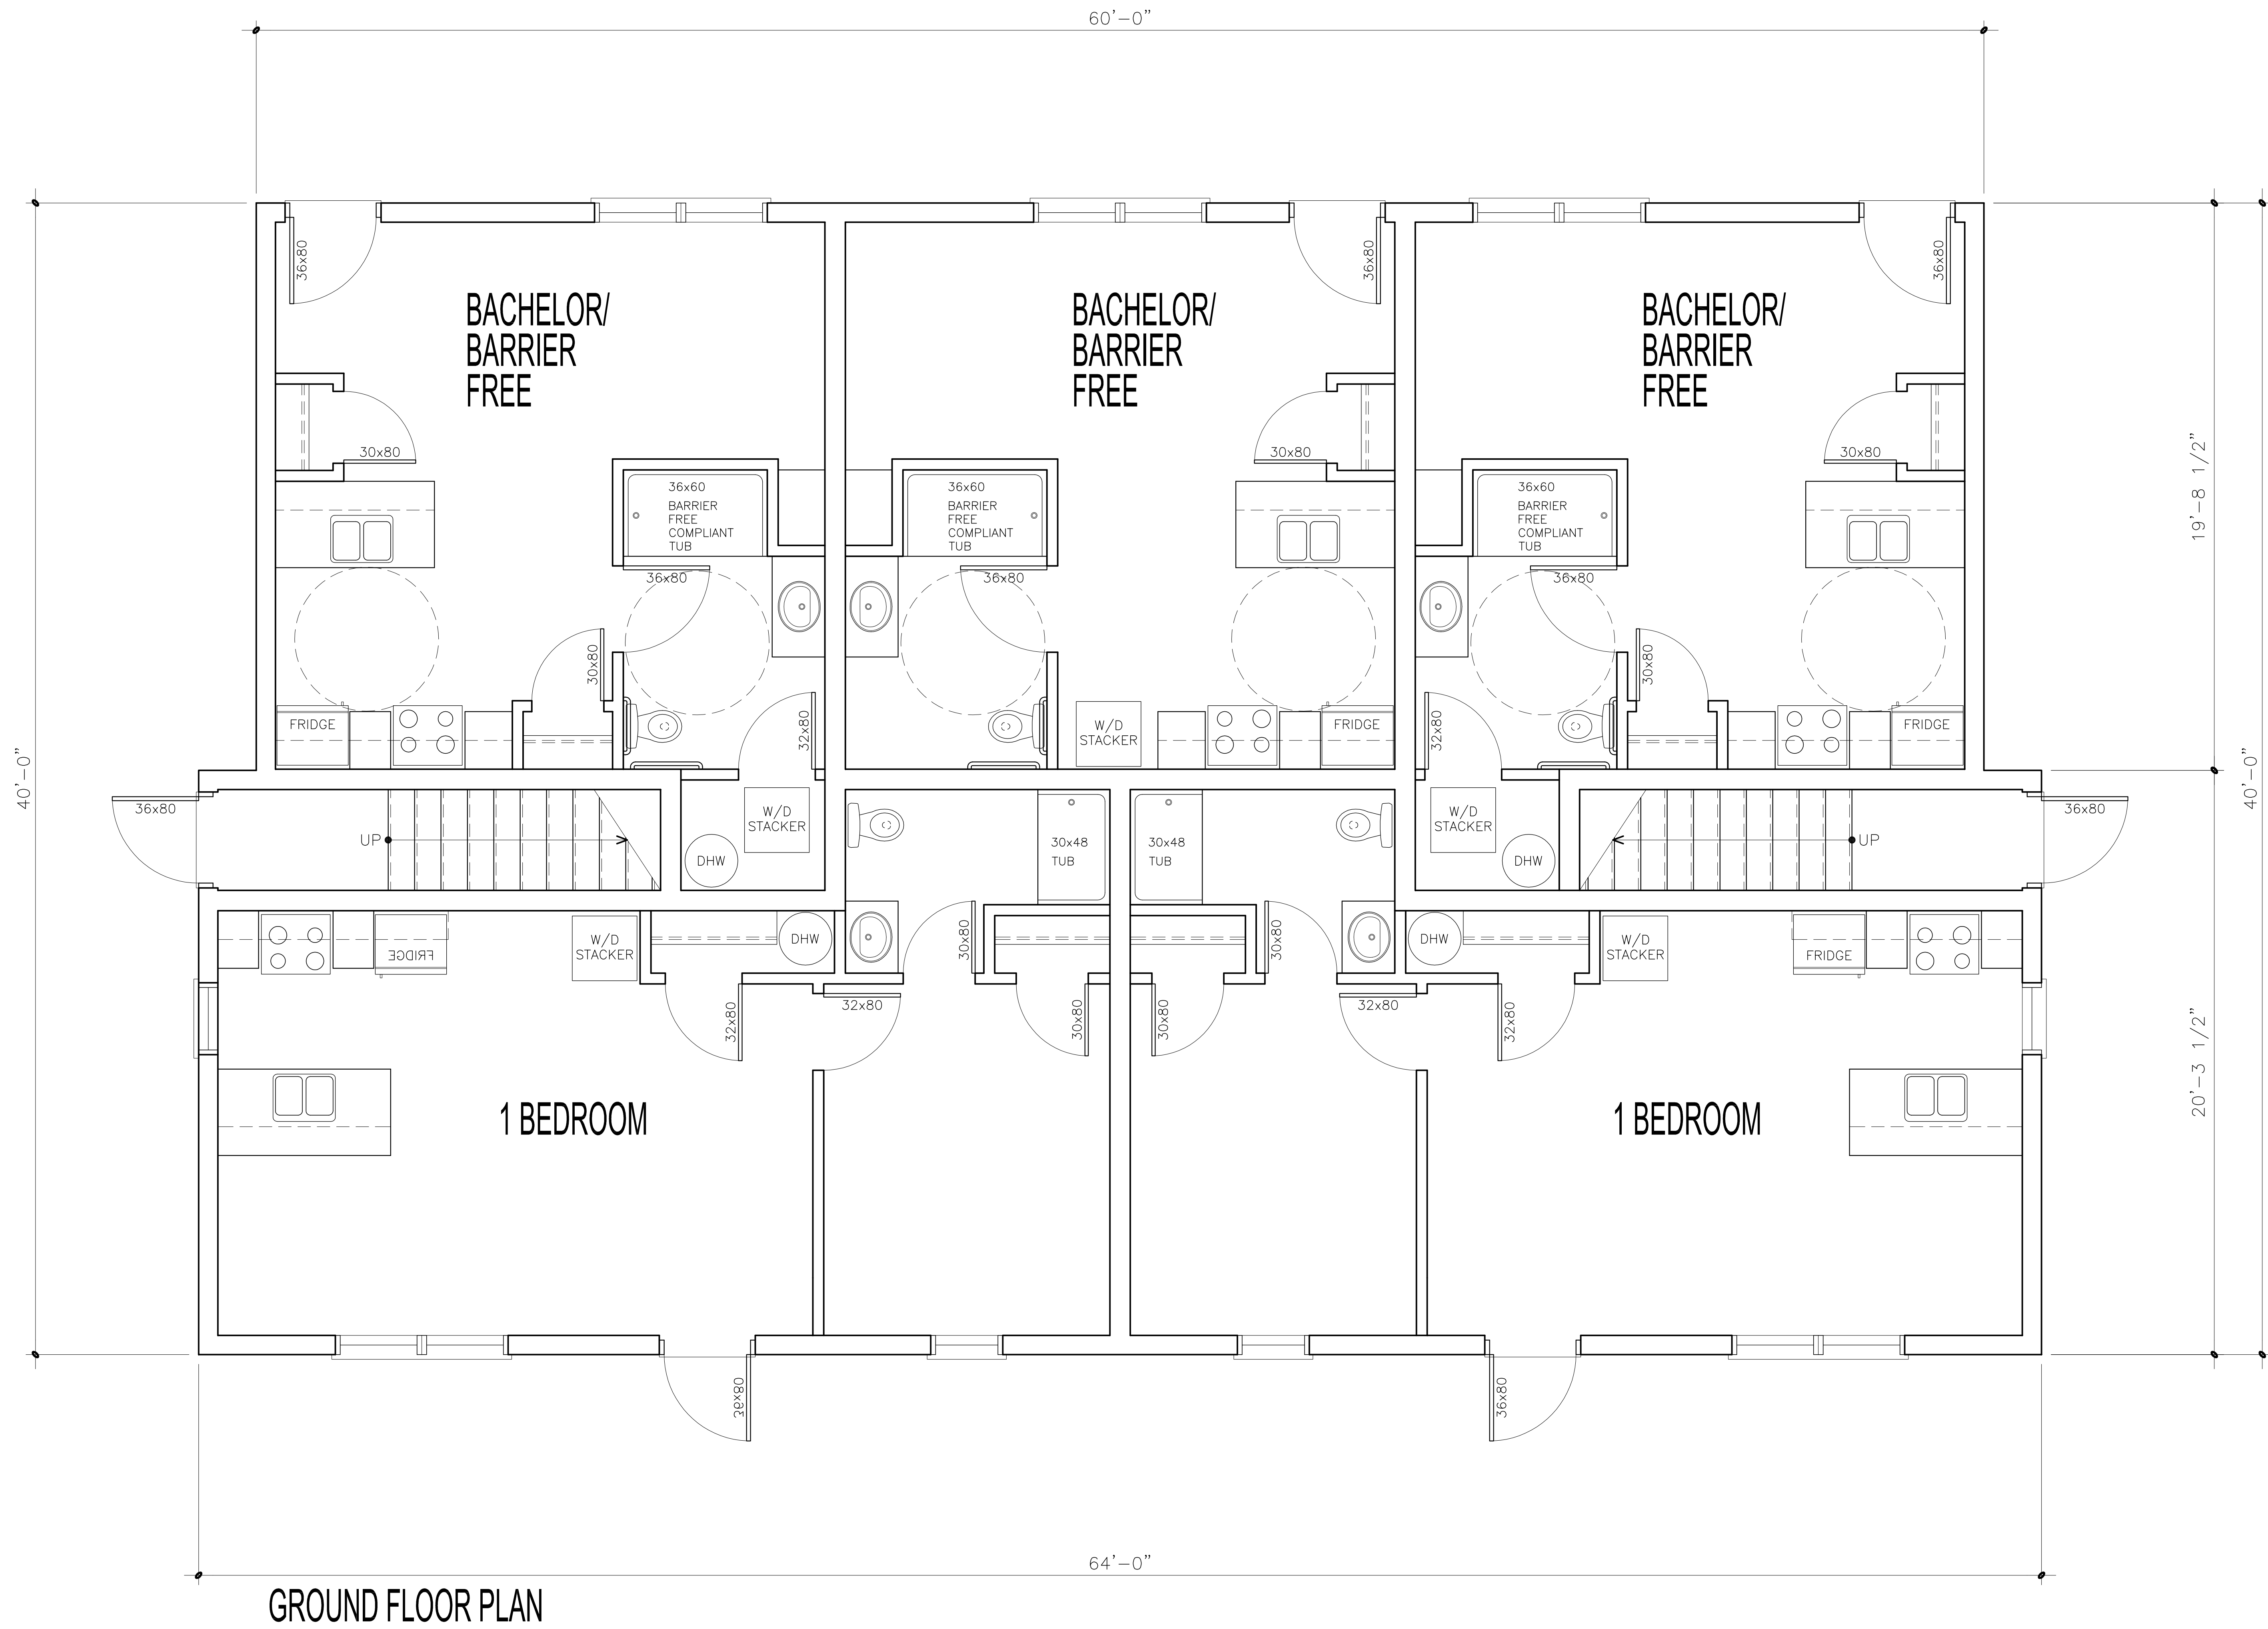


GROUND FLOOR PLAN

DRAWING TITLE	GROUND FLOOR PLAN	DRAWING No.	A-1
DRAWING DATE	January 31, 2025	REVISION DESCRIPTION	
SCALE	3/8" = 1'-0"	ISSUED FOR REVIEW	0
		ISSUED FOR REVIEW	1
		REVISION DATE	31/01/2025
		ISSUED FOR REVIEW	01/04/2025

SHERICO DEVELOPMENTS
Union Street, Fredericton, N.B.

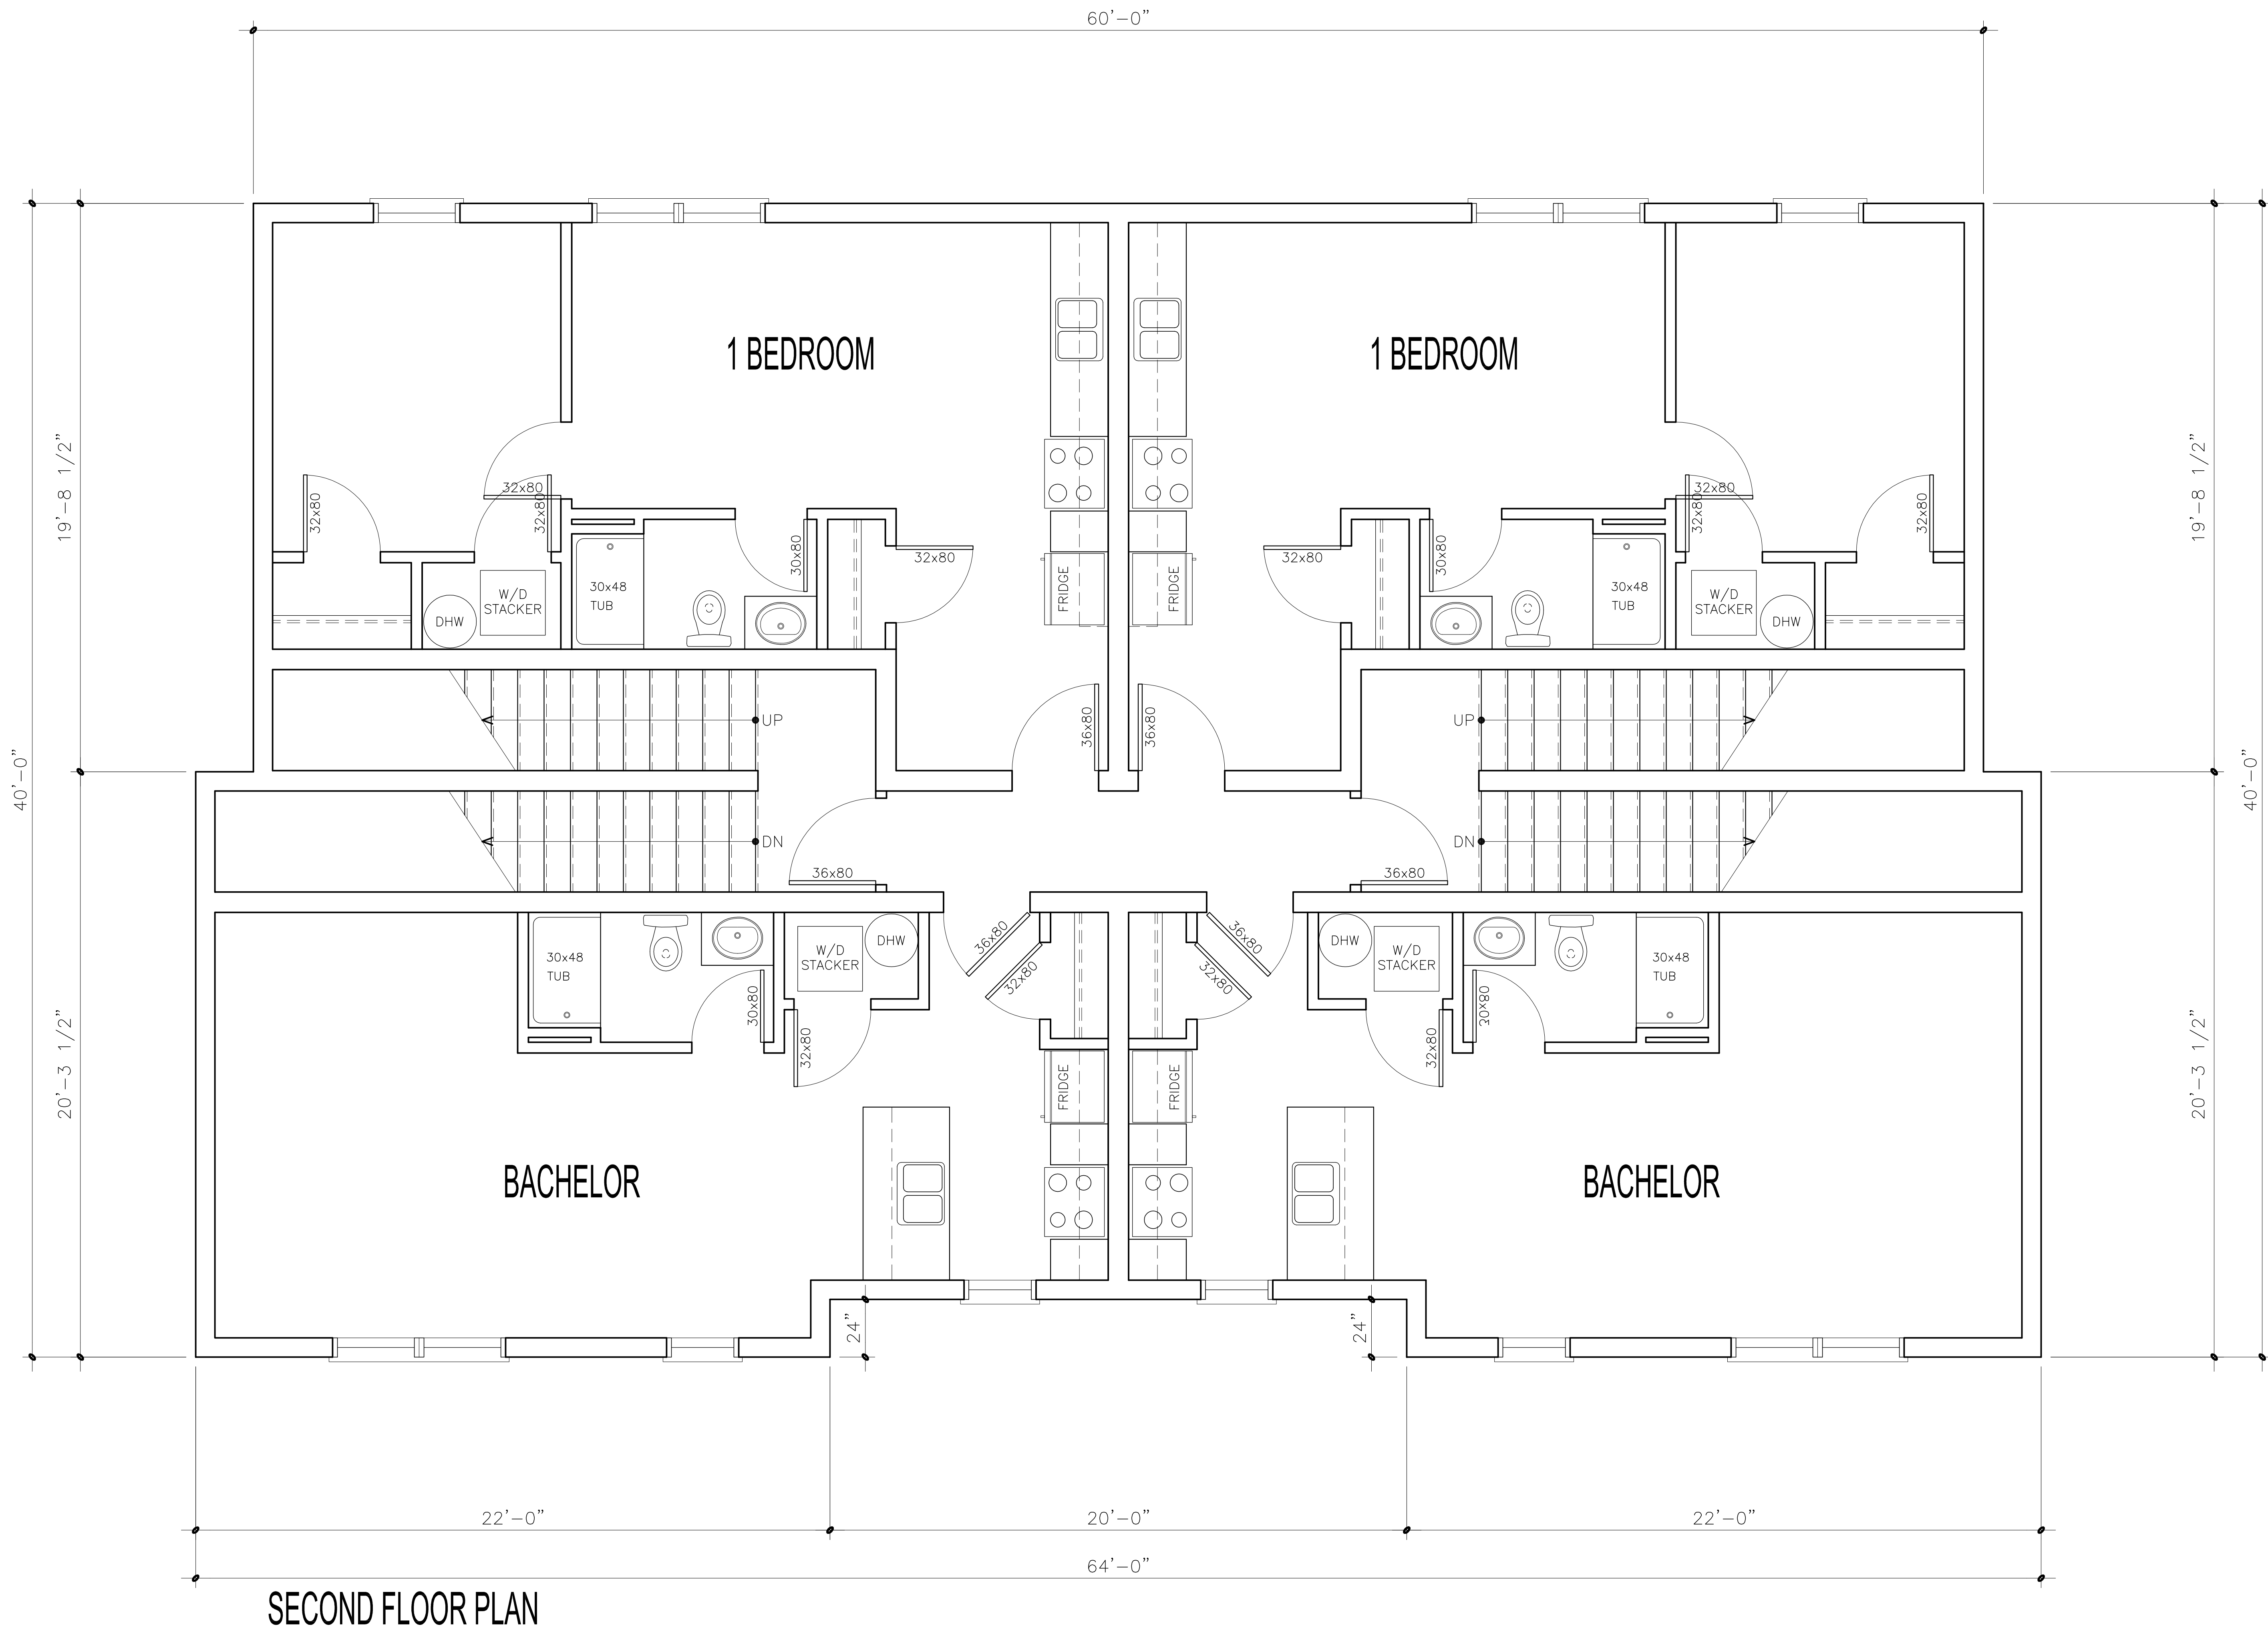

DRAWING TITLE		SECOND FLOOR PLAN		PROJECT TITLE		SHERICO DEVELOPMENTS Union Street, Fredericton, N.B.		DRAWING No.		A-2	
DRAWING DATE		January 31, 2025		SCALE		3/8" = 1'-0"		REVISION DESCRIPTION		REV. No.	
								ISSUED FOR REVIEW		0	
								ISSUED FOR REVIEW		1	

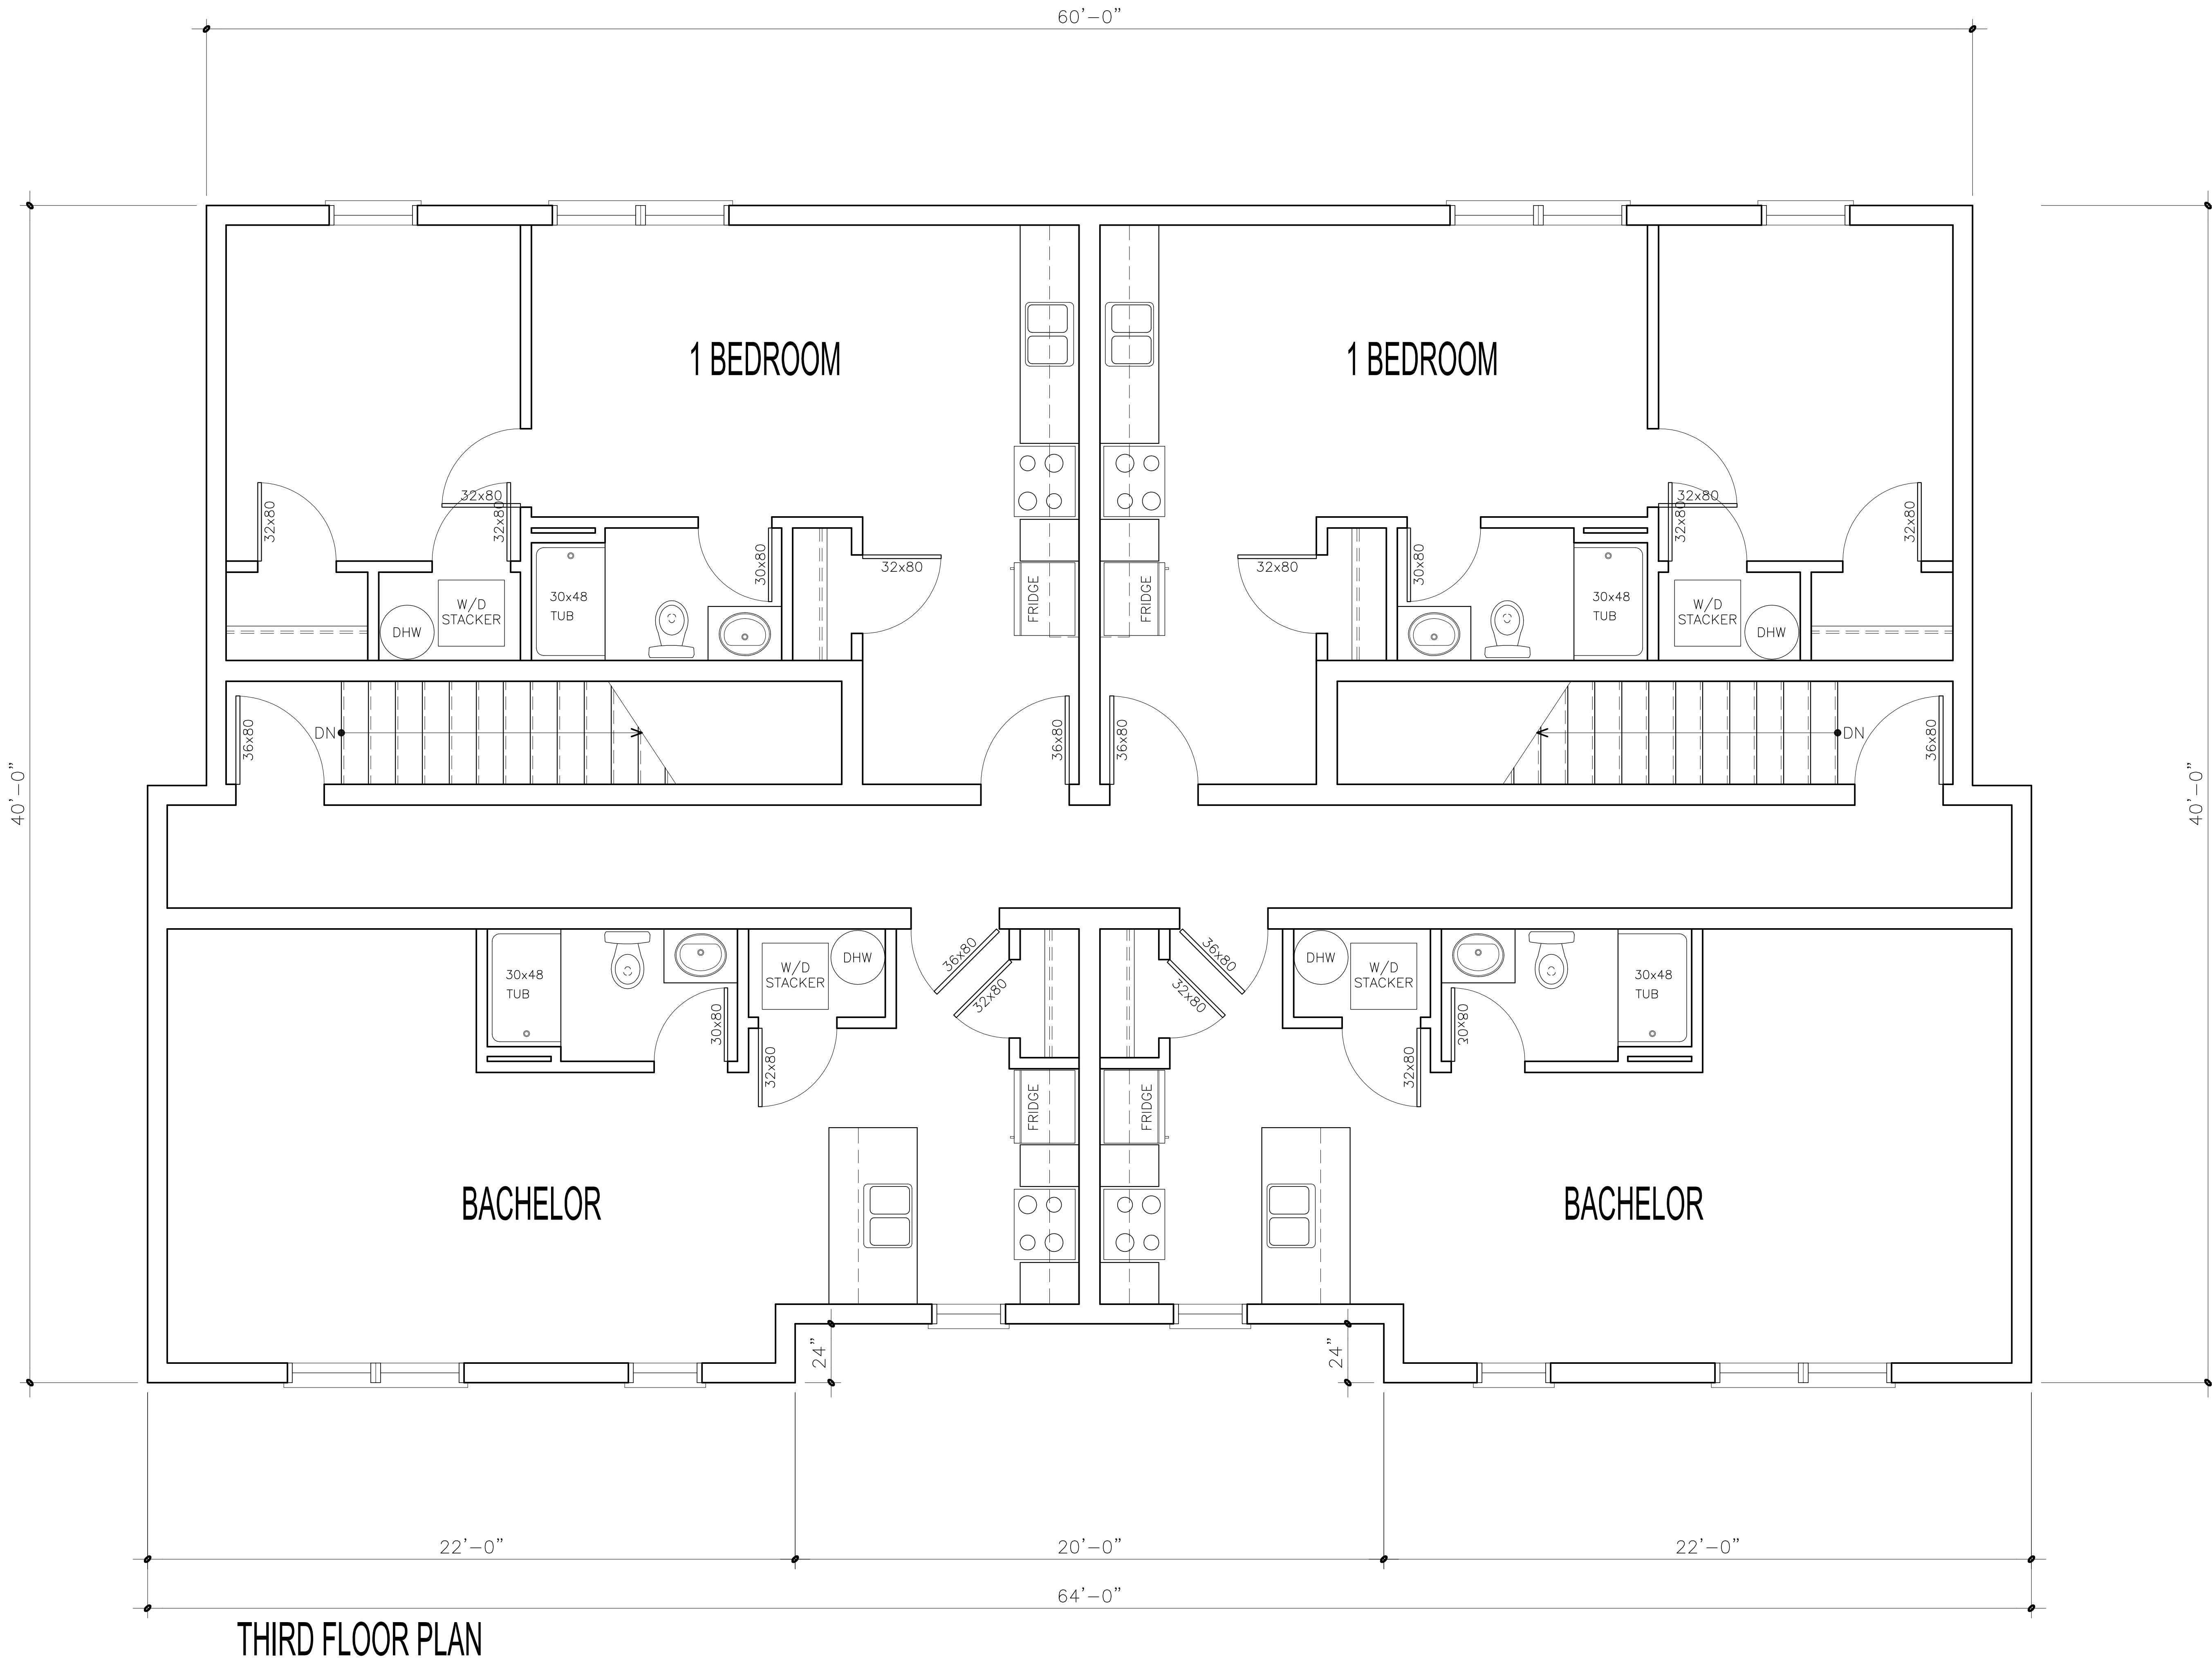

THIRD FLOOR PLAN

DRAWING TITLE		THIRD FLOOR PLAN		PROJECT TITLE		SHERICO DEVELOPMENTS Union Street, Fredericton, N.B.		DRAWING No.		A-3	
DRAWING DATE		January 31, 2025		SCALE		3/8" = 1'-0"		REVISION DESCRIPTION		REV. No.	
								ISSUED FOR REVIEW		0	
								ISSUED FOR REVIEW		1	
				</							