
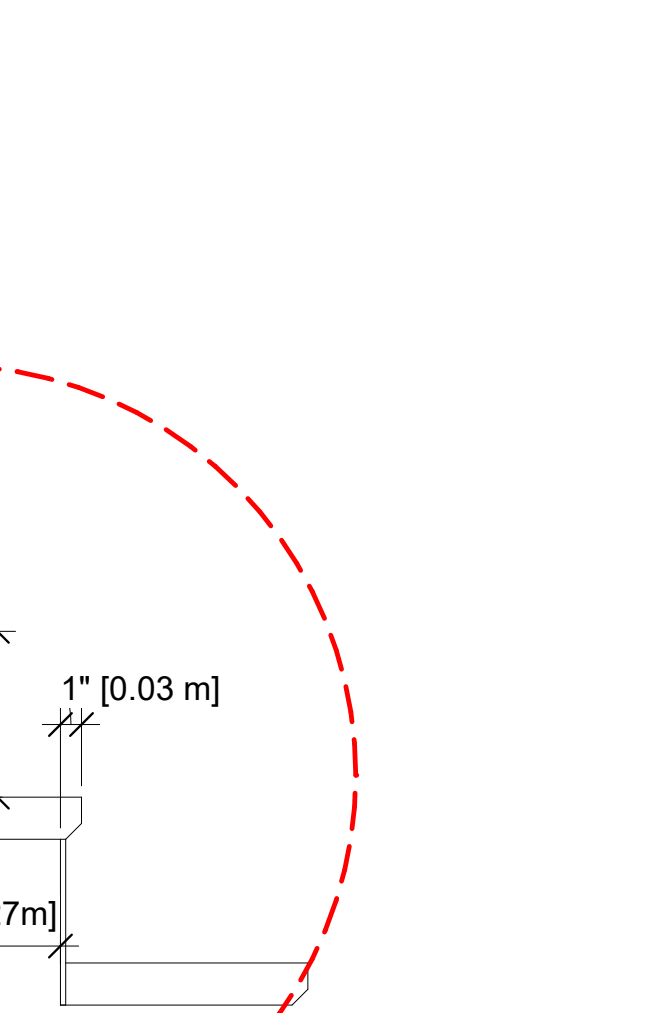
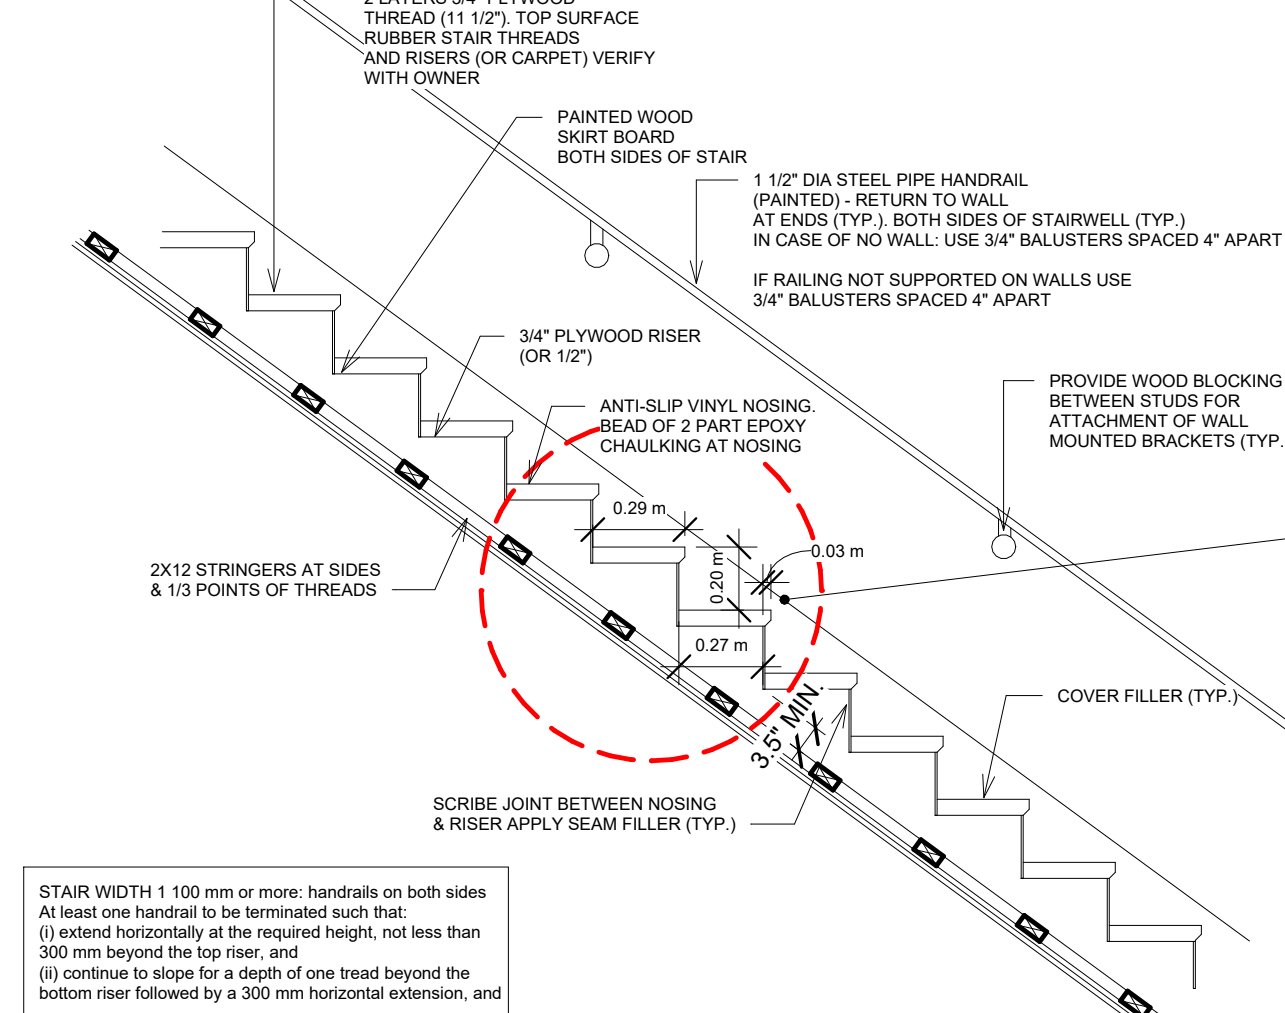


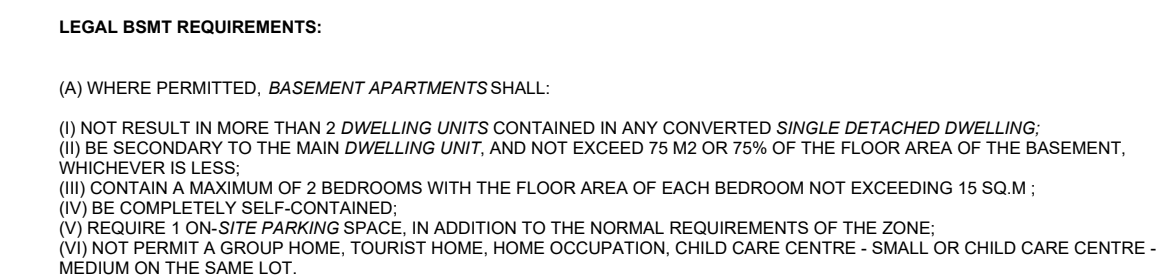

THIS PLAN/CONCEPT HAS BEEN PRODUCED BY GIY ARCHITECTURE INC. AND IS SUBMITTED AS PART OF PERMIT APPLICATION AND IS NOT INTENDED FOR USE BY ANY OTHER PERSON OR FOR ANY OTHER PURPOSE.

THIS PLAN/CONCEPT MUST NOT BE USED IN ANY OTHER LOCATION WITHOUT THE WRITTEN APPROVAL OF THE ENGINEER.

	
---	--

WALL AREA	=
WINDOW AREA	=
**RATIO	=
WINDOW/SLIDING GLASS DOOR EFFI.	=
SYKLIGHT/GLAZED ROOFS EFFI.	=
THE UNDERSIGNED HAS REVIEWED AND TAKES RESPONSIBILITY FOR THIS DESIGN, AND HAS THE QUALIFICATIONS AND MEETS THE REQUIREMENTS SET OUT IN THE ONTARIO BUILDING CODE TO BE A DESIGNER. QUALIFICATION INFORMATION REQUIRED UNDER THE BUILDING ACT AND REGULATION 612, 2001 (O. REG. 612) OF THE 2001 ONTARIO BUILDING CODE.	

M. ISHQUE NOORY
NAME BCIN
REGISTRATION INFORMATION REQUIRED UNLESS THE DESIGN IS EXEMPT UNDER DIVISION
C-3.2.4.1 OF THE ONTARIO BUILDING CODE.
NOORY ENGINEERING INC.
FIRM NAME BCIN

[illegible]


FREDERICTON, NB
380 GOODINE ST.

Project Number	M01
Date	MAY/09/2025
Drawn By	WYZ
Checked By	MIN


FLOOR PLANS
(INTERIOR LOTS)

A.02


Scale	As indicated
-------	--------------

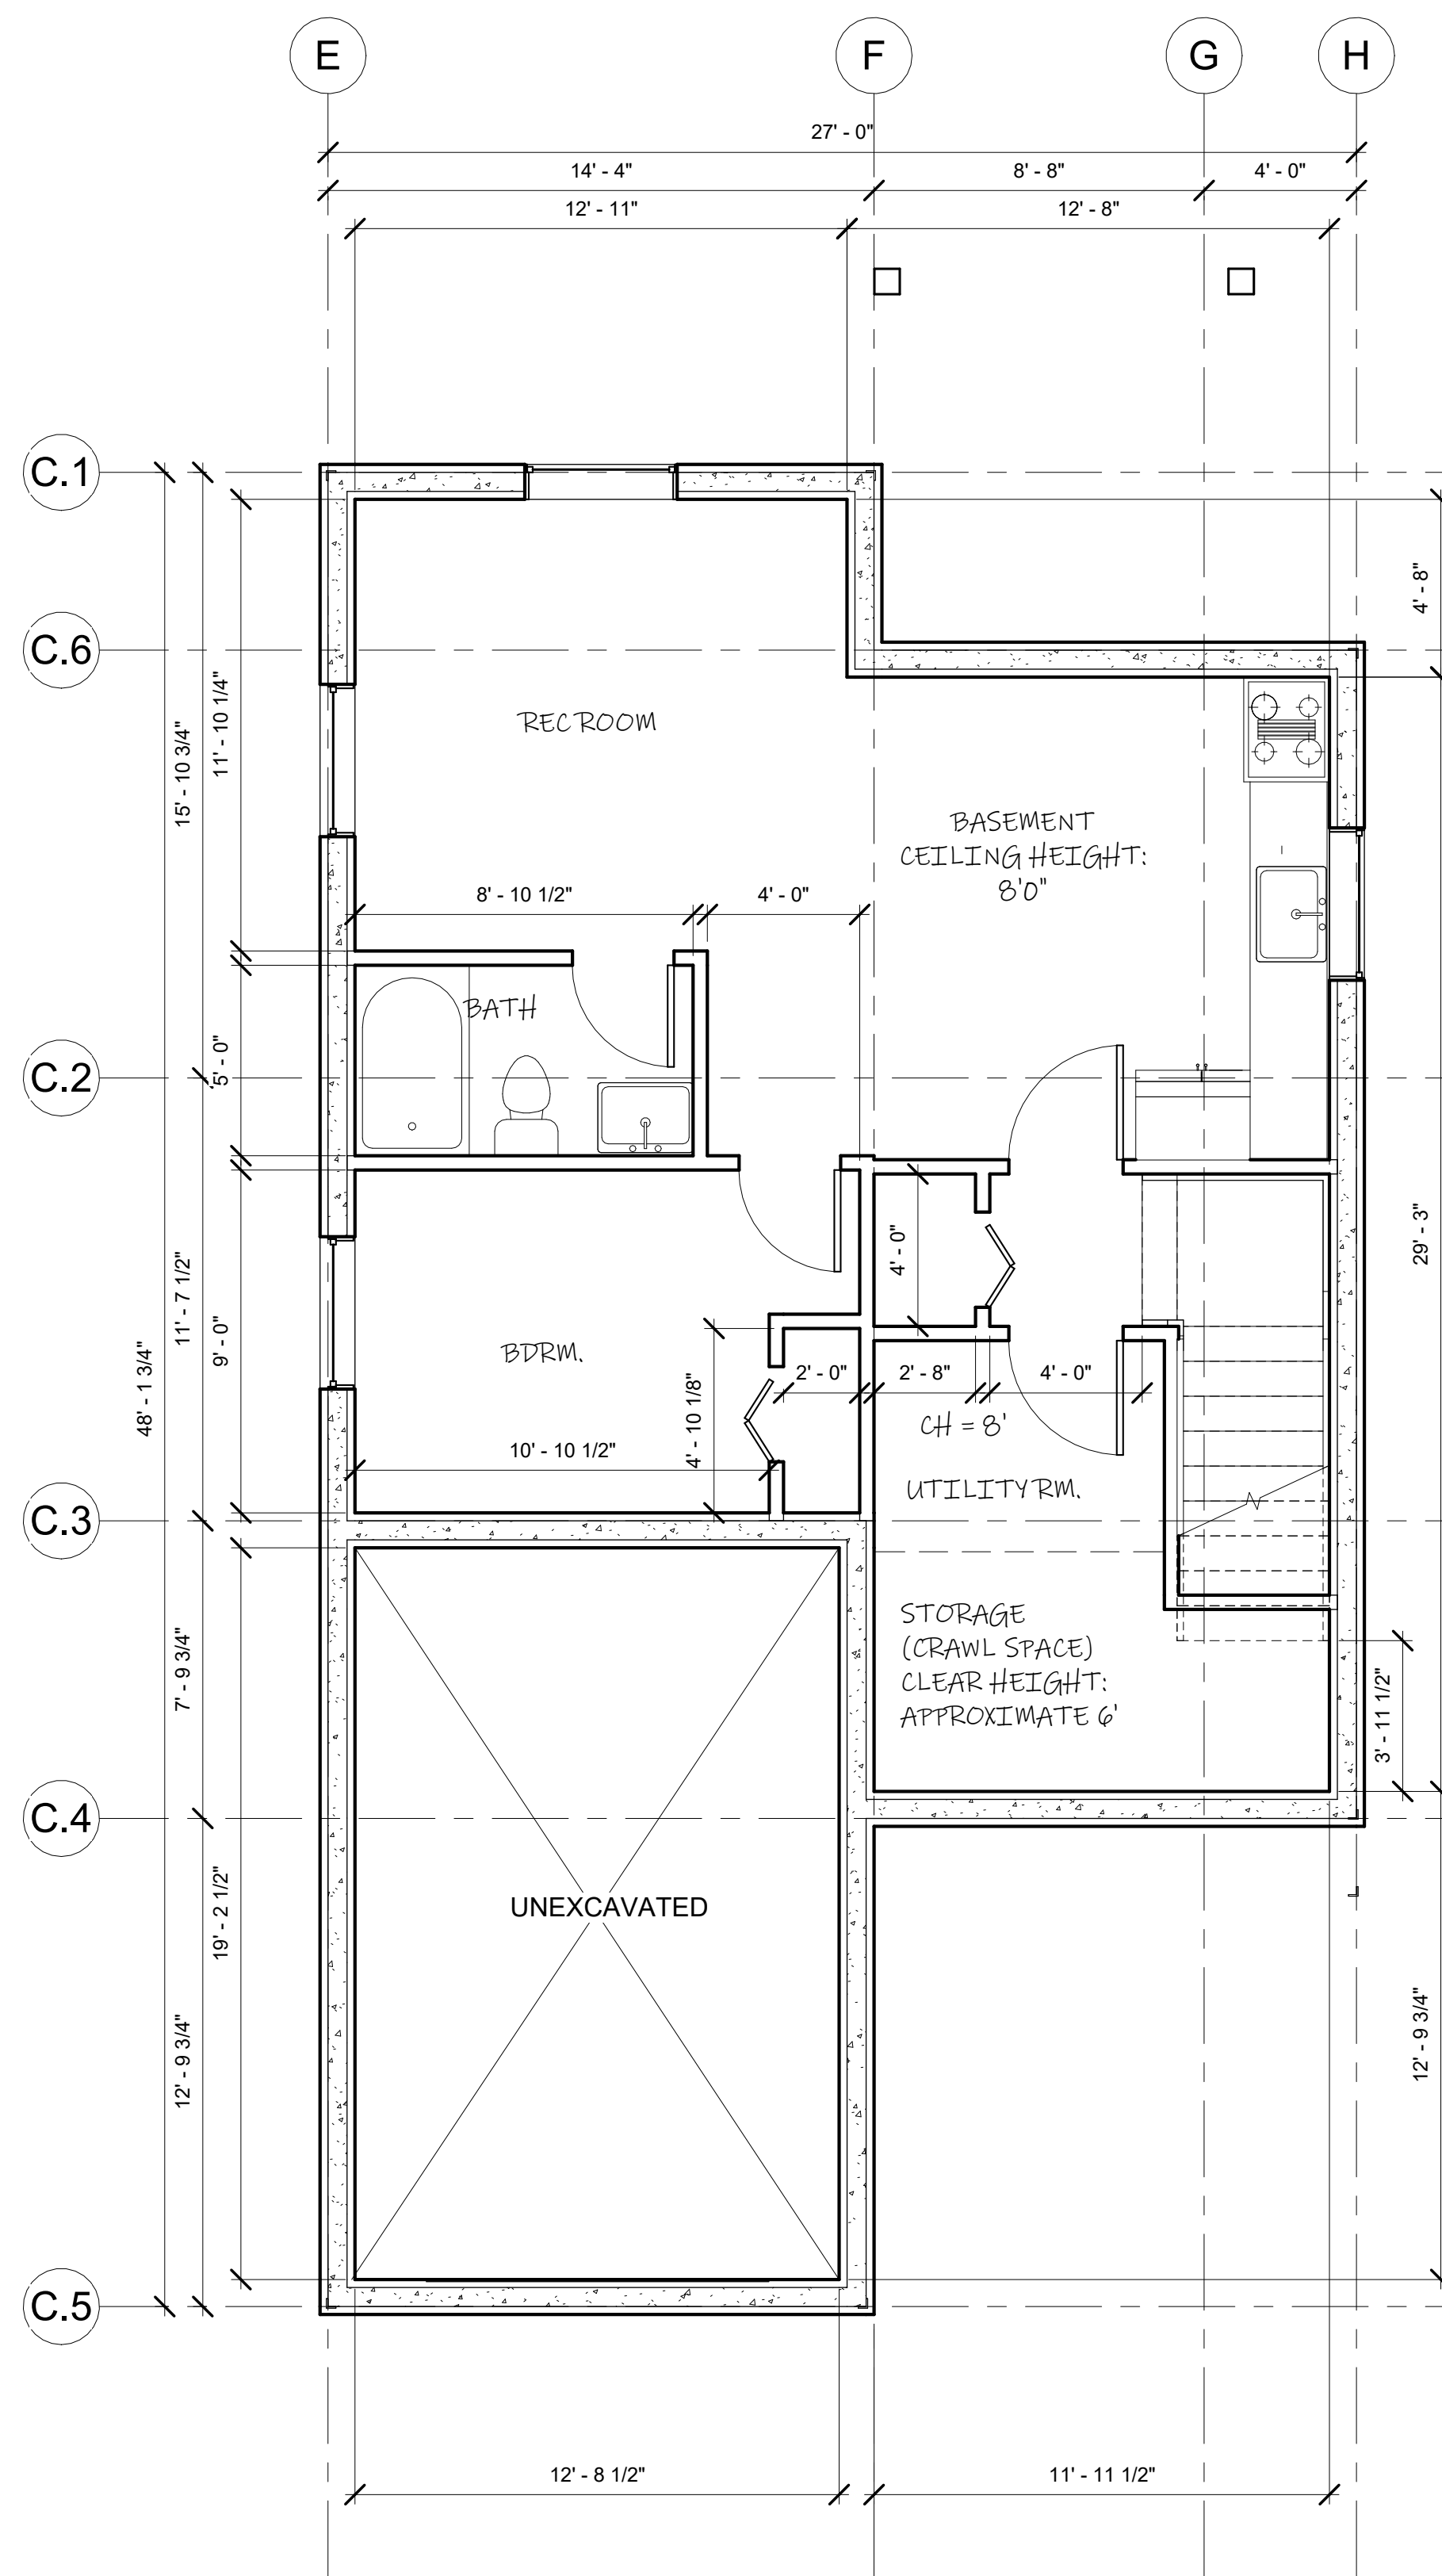

1 BSMT (CORNER UNIT)
1/4" = 1'-0"

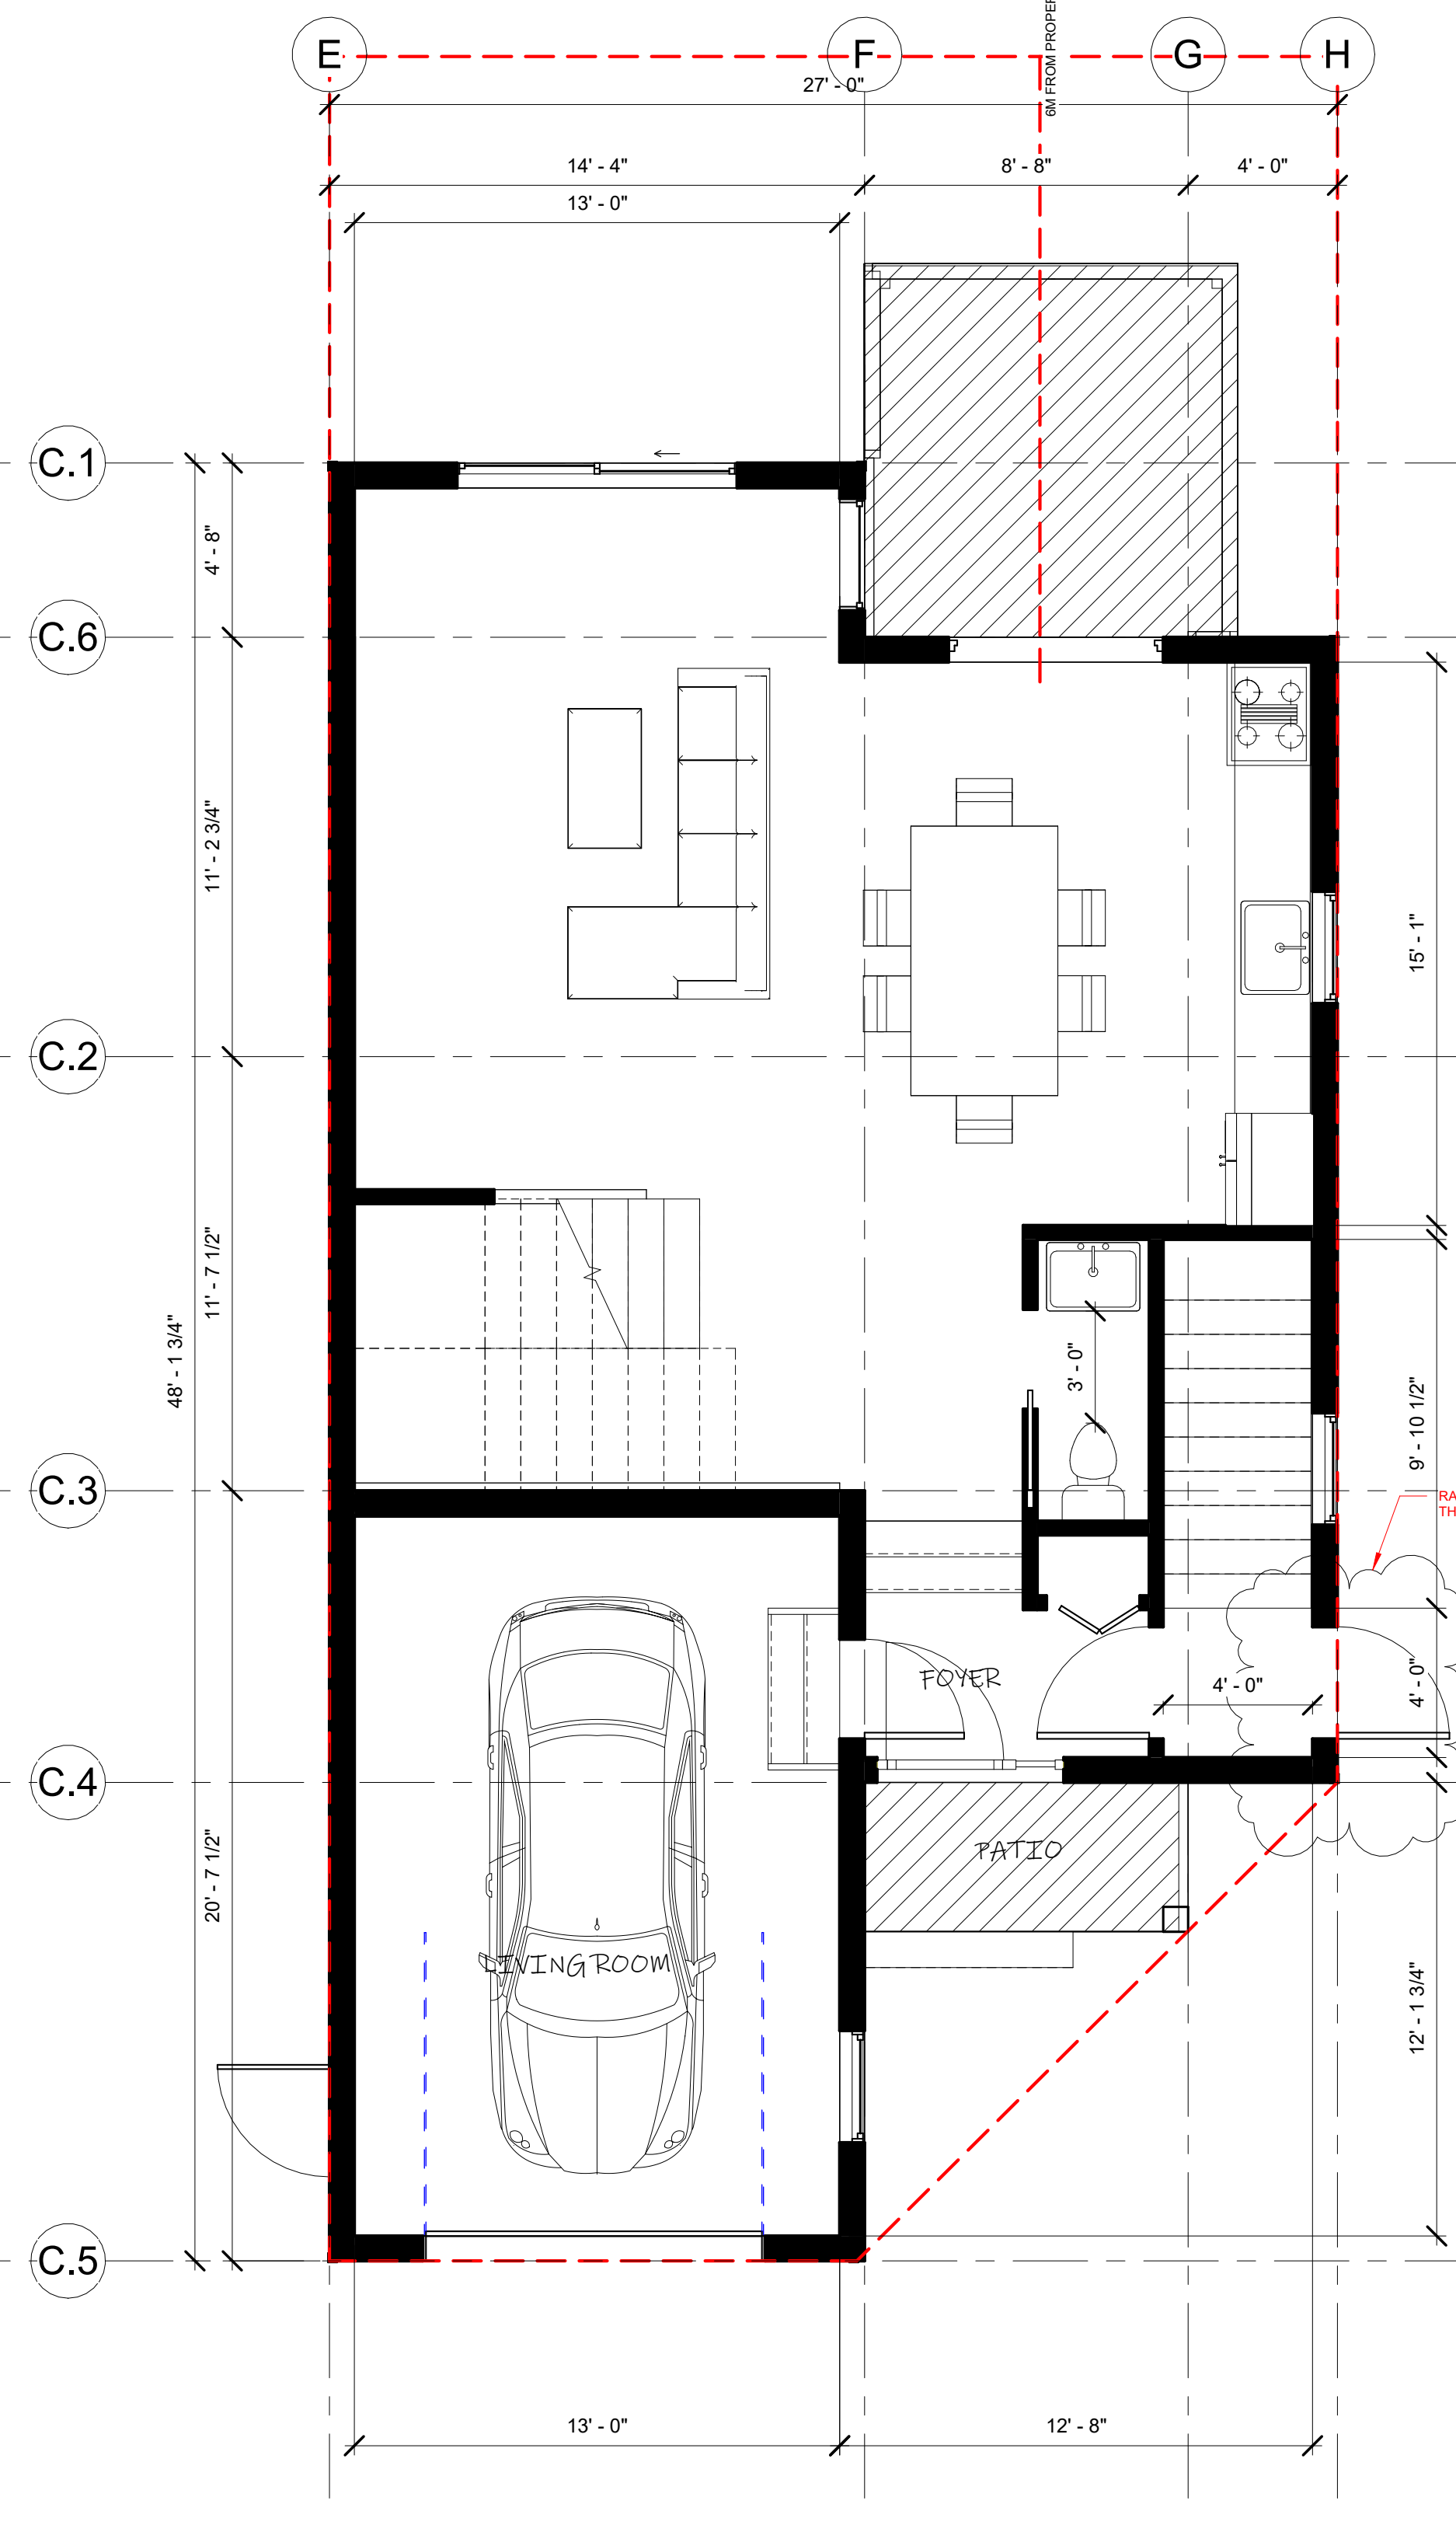


2 MAIN FL. (CORNER UNIT)
1/4" = 1'-0"

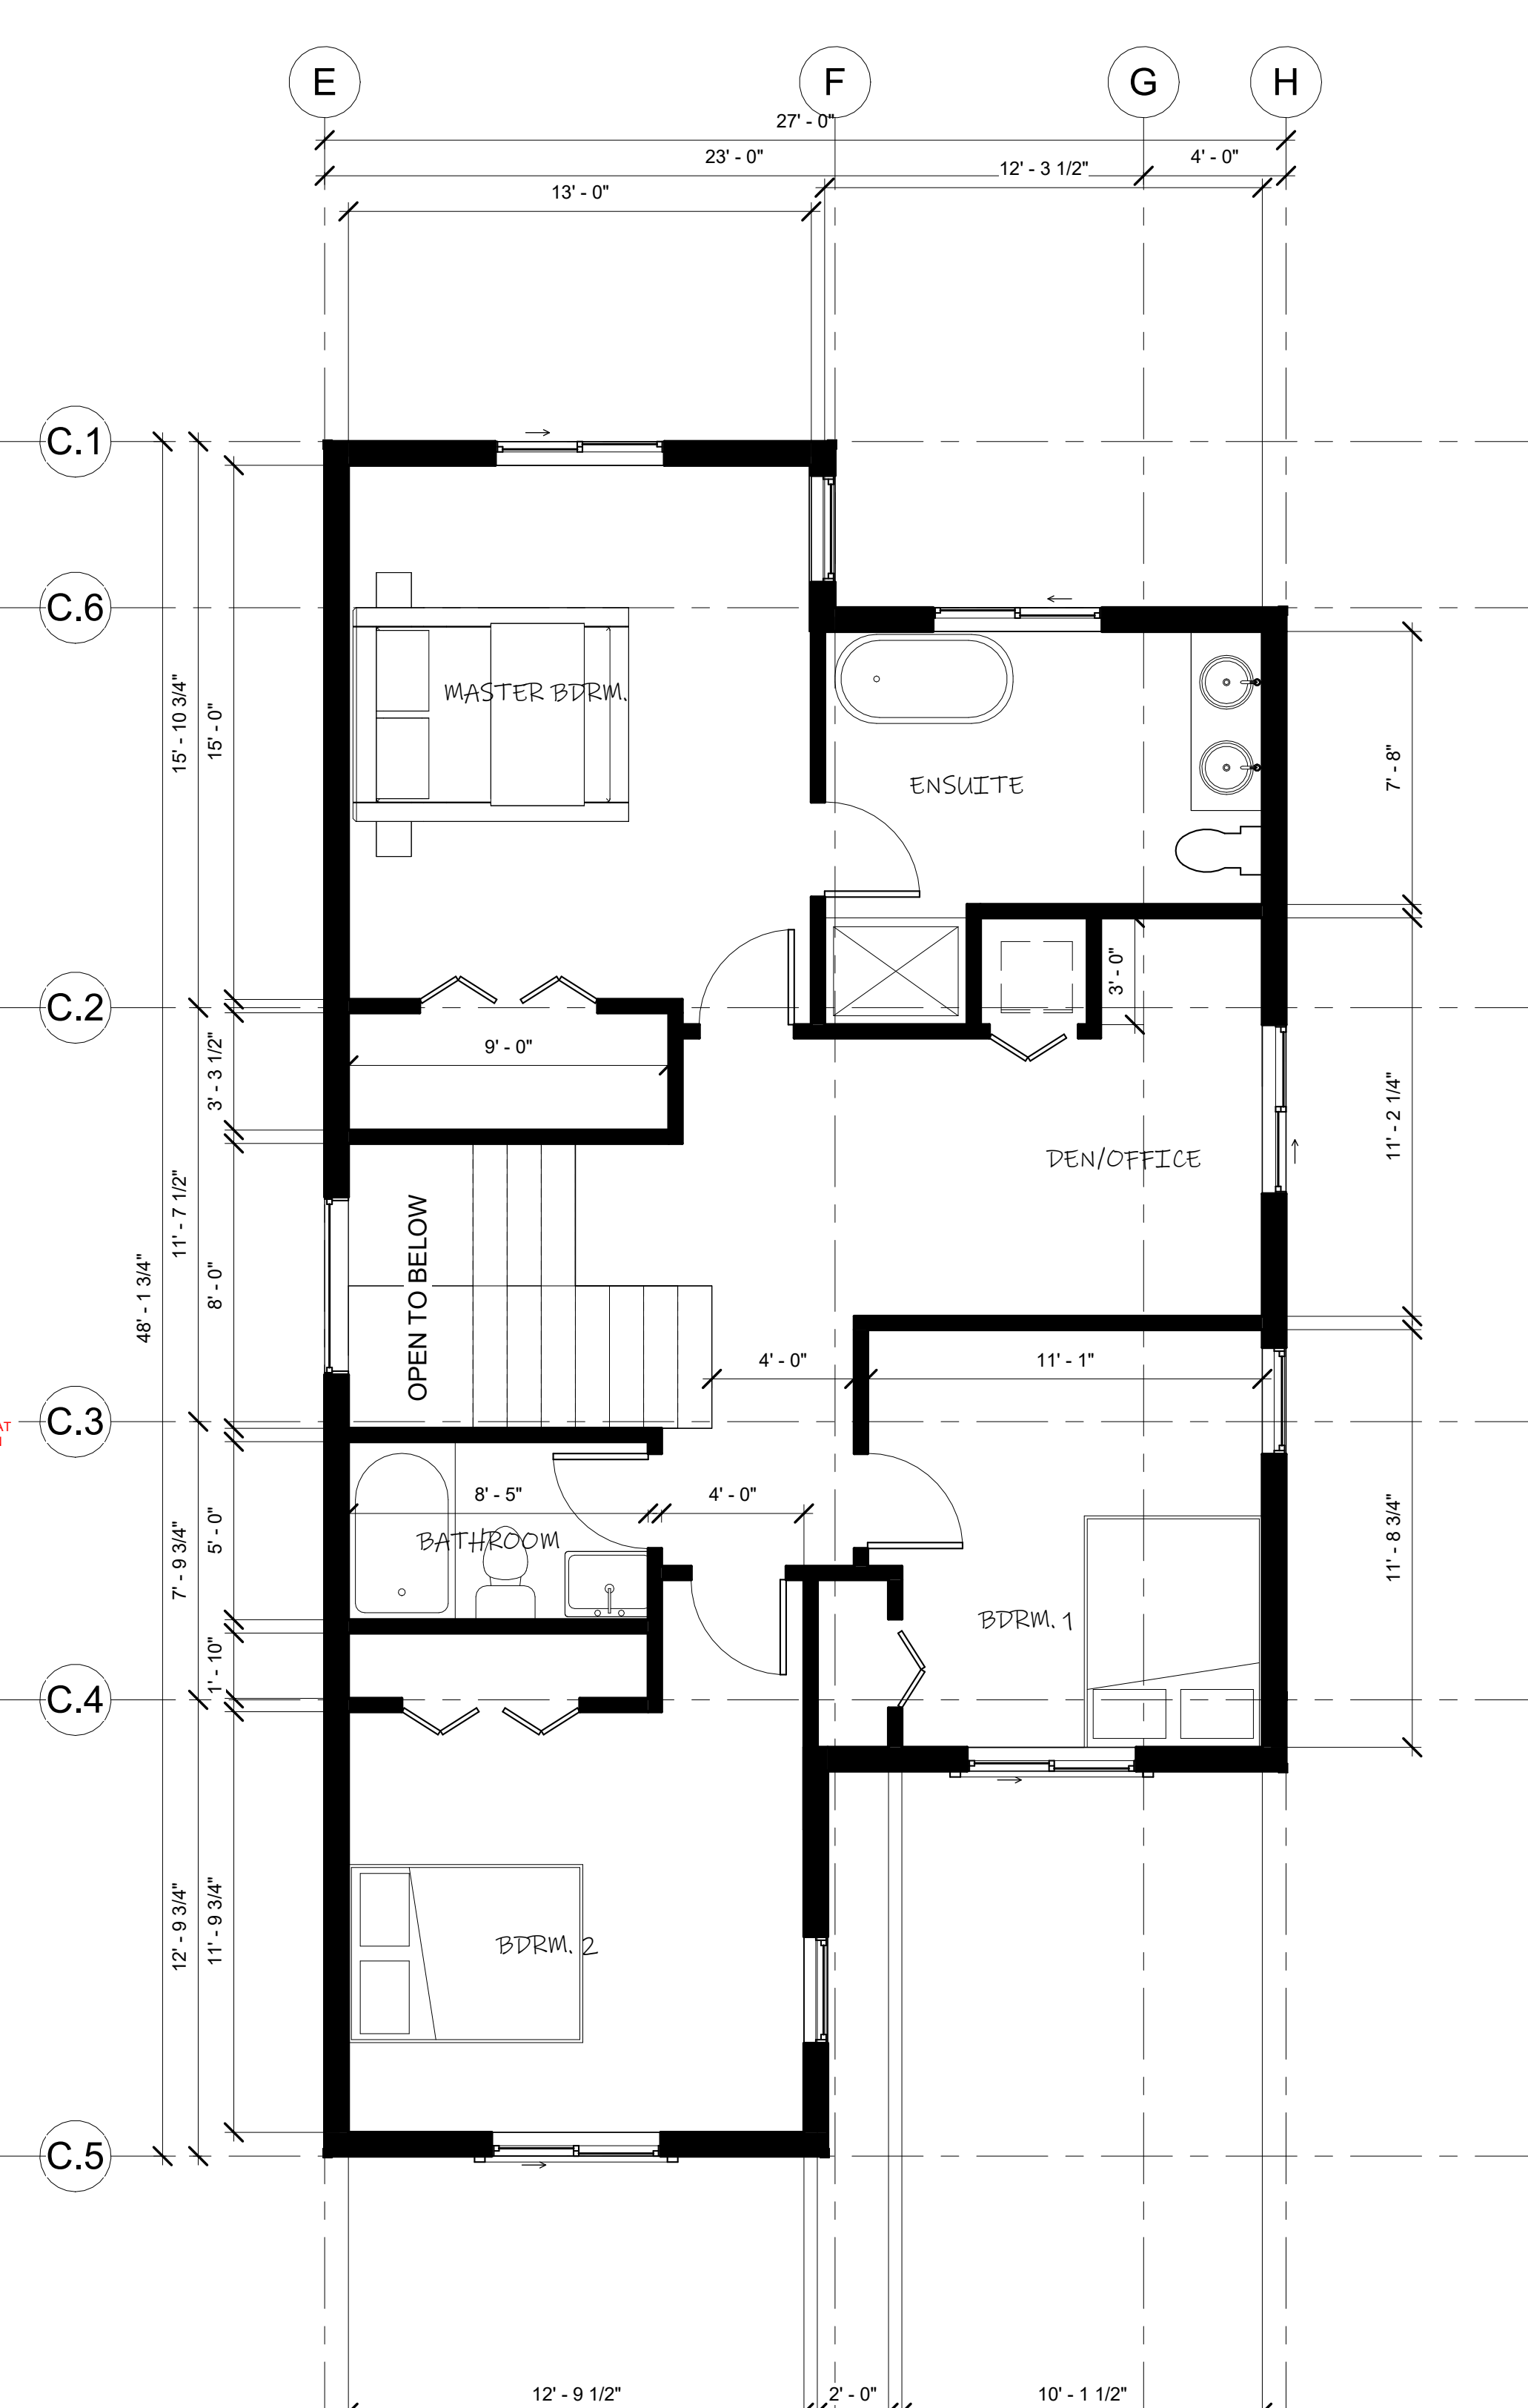

3 TOP FL. (CORNER UNIT)
1/4" = 1'-0"

THIS PLAN/CONCEPT HAS BEEN PRODUCED BY GIY ARCHITECTURE INC. AND IS SUBMITTED AS PART OF PERMIT APPLICATION AND IS NOT INTENDED FOR USE BY ANY OTHER PERSON OR FOR ANY OTHER PURPOSE.

THIS PLAN/CONCEPT MUST NOT BE USED IN ANY OTHER LOCATION WITHOUT THE WRITTEN APPROVAL OF THE ENGINEER.

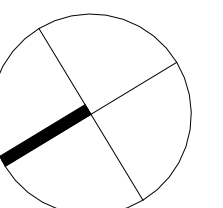

WALL AREA	=
WINDOW AREA	=
**RATIO	=
WINDOW/SLIDING GLASS DOOR EFFI.	=
SYKLIGHT/GLAZED ROOFS EFFI.	=

THE UNDERSIGNED HAS REVIEWED AND TAKES RESPONSIBILITY FOR THIS DESIGN, AND HAS THE QUALIFICATIONS AND MEETS THE REQUIREMENTS SET OUT IN THE ONTARIO BUILDING CODE TO BE A DESIGNER. QUALIFICATION INFORMATION REQUIRED UNLESS THE DESIGN IS EXEMPT UNDER DIVISION C-3.2.5.1. OF THE 2012 ONTARIO BUILDING CODE.

M. USHQUE NOORY
NAME BCIN
REGISTRATION INFORMATION REQUIRED UNDER DIVISION
C - 3.2.4.1 OF THE ONTARIO BUILDING CODE.
NOORY ENGINEERING INC

[illegible]

FREDERICTON, NB

380 GOODINE ST.

Project Number M01

Date MAY/09/2025

Drawn By WYZ

Checked By _____ MIN _____

FLOOR PLANS
(CORNER UNIT)

A.05

Scale $1/4" = 1'-0"$