


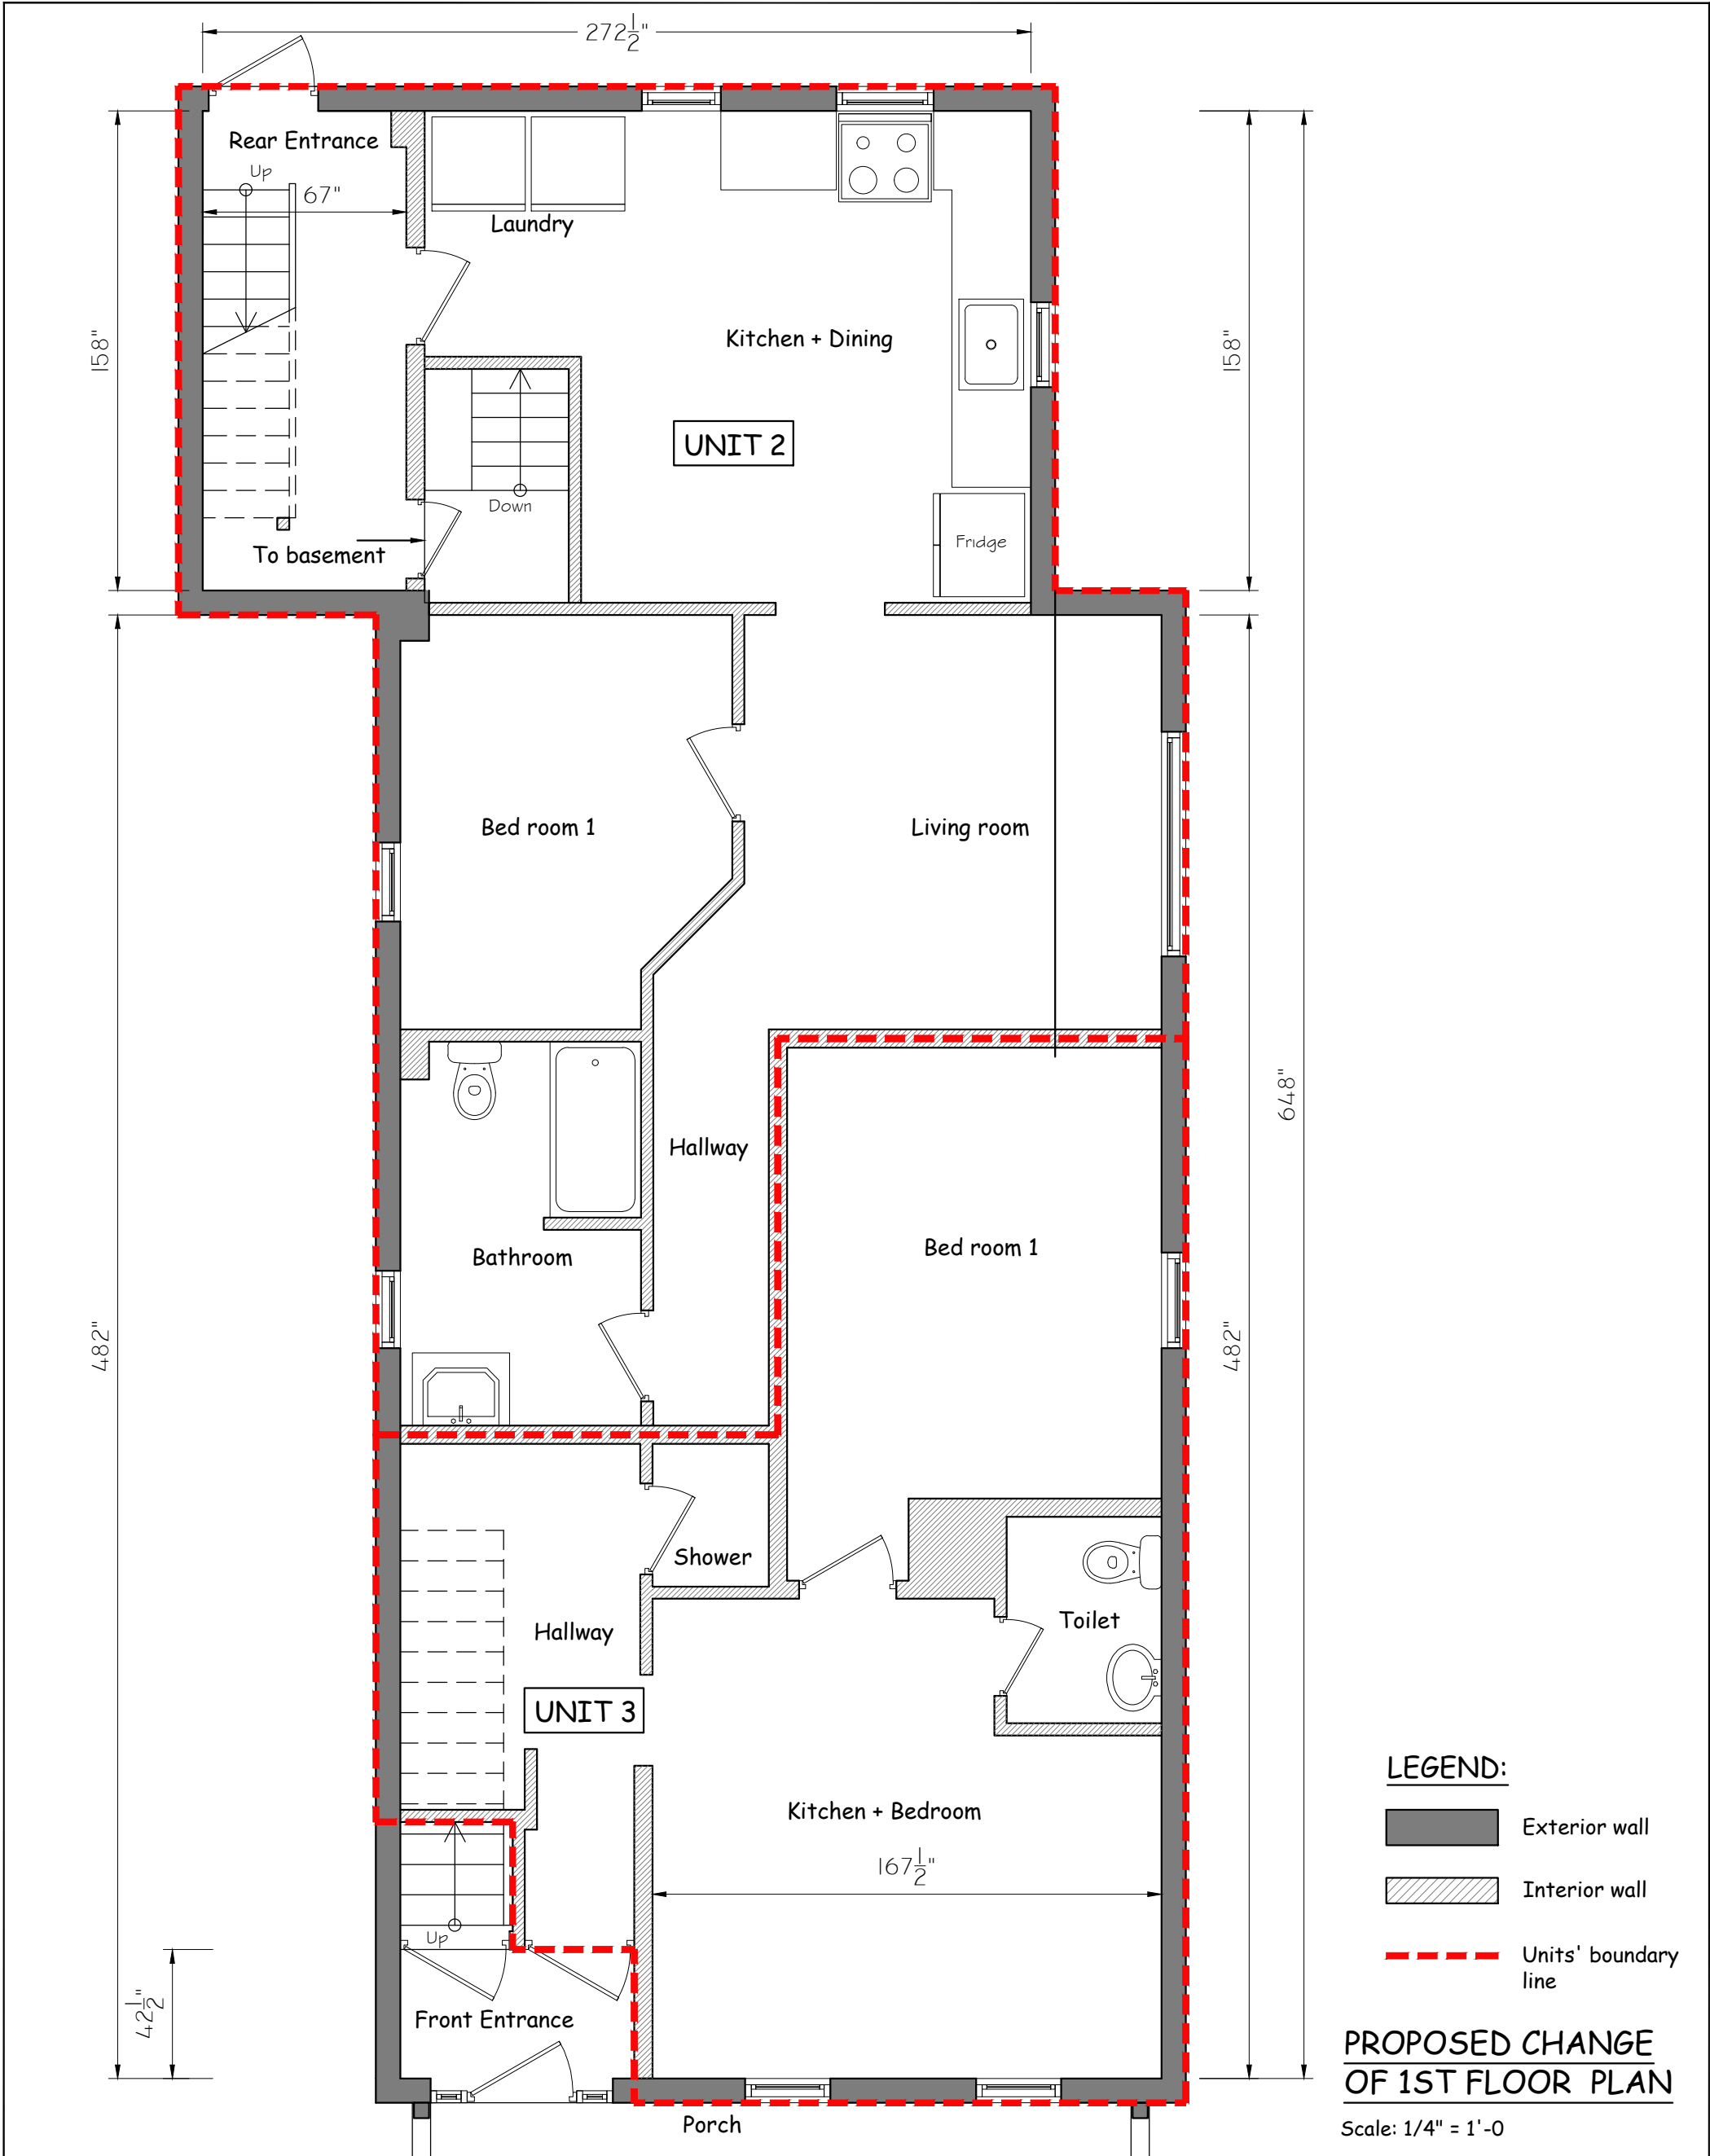

Notes:		STATUS:		PROJECT NAME:	
1. THE COPYRIGHT OF THIS DRAWING IS VESTED IN STERLING MARTINIQUE AND IT MAY NOT BE REPRODUCED IN WHOLE OR PART OR USED FOR THE MANUFACTURE OF ANY ARTICLE WITHOUT THE EXPRESS PERMISSION OF THE COPYRIGHT HOLDERS. 2. WORK TO FIGURED DIMENSIONS ONLY. 3. THIS DRAWING IS TO BE READ IN CONJUNCTION WITH ALL RELEVANT ARCHITECTS, SERVICE ENGINEER'S AND STERLING MARTINIQUE DRAWINGS AND SPECIFICATIONS.		REV:	DESCRIPTION:	BY:	DATE:
		A			
		B			
		C			
				ADDRESS:	
				877 C 877 Charlotte Steet, Fredericton, NB E3B 1M7	
				DRAWING TITLE:	
				PROPOSED CHANGE OF 1ST FLOOR PLAN	
				SCALE AT A3: 1/4"= 1'-0	DATE: 05-14-2025
				DRAWN: PN	CHECKED: checked
				PROJECT NO: ...	REVISION: 0
				DRAWING NO: A-07	



STERLING MARTINIQUE
Address : 76 Coburg Street,
Saint John, NB E2L 3J7
Phone : (506) 607-8388
www.sterlingmartinique.com