


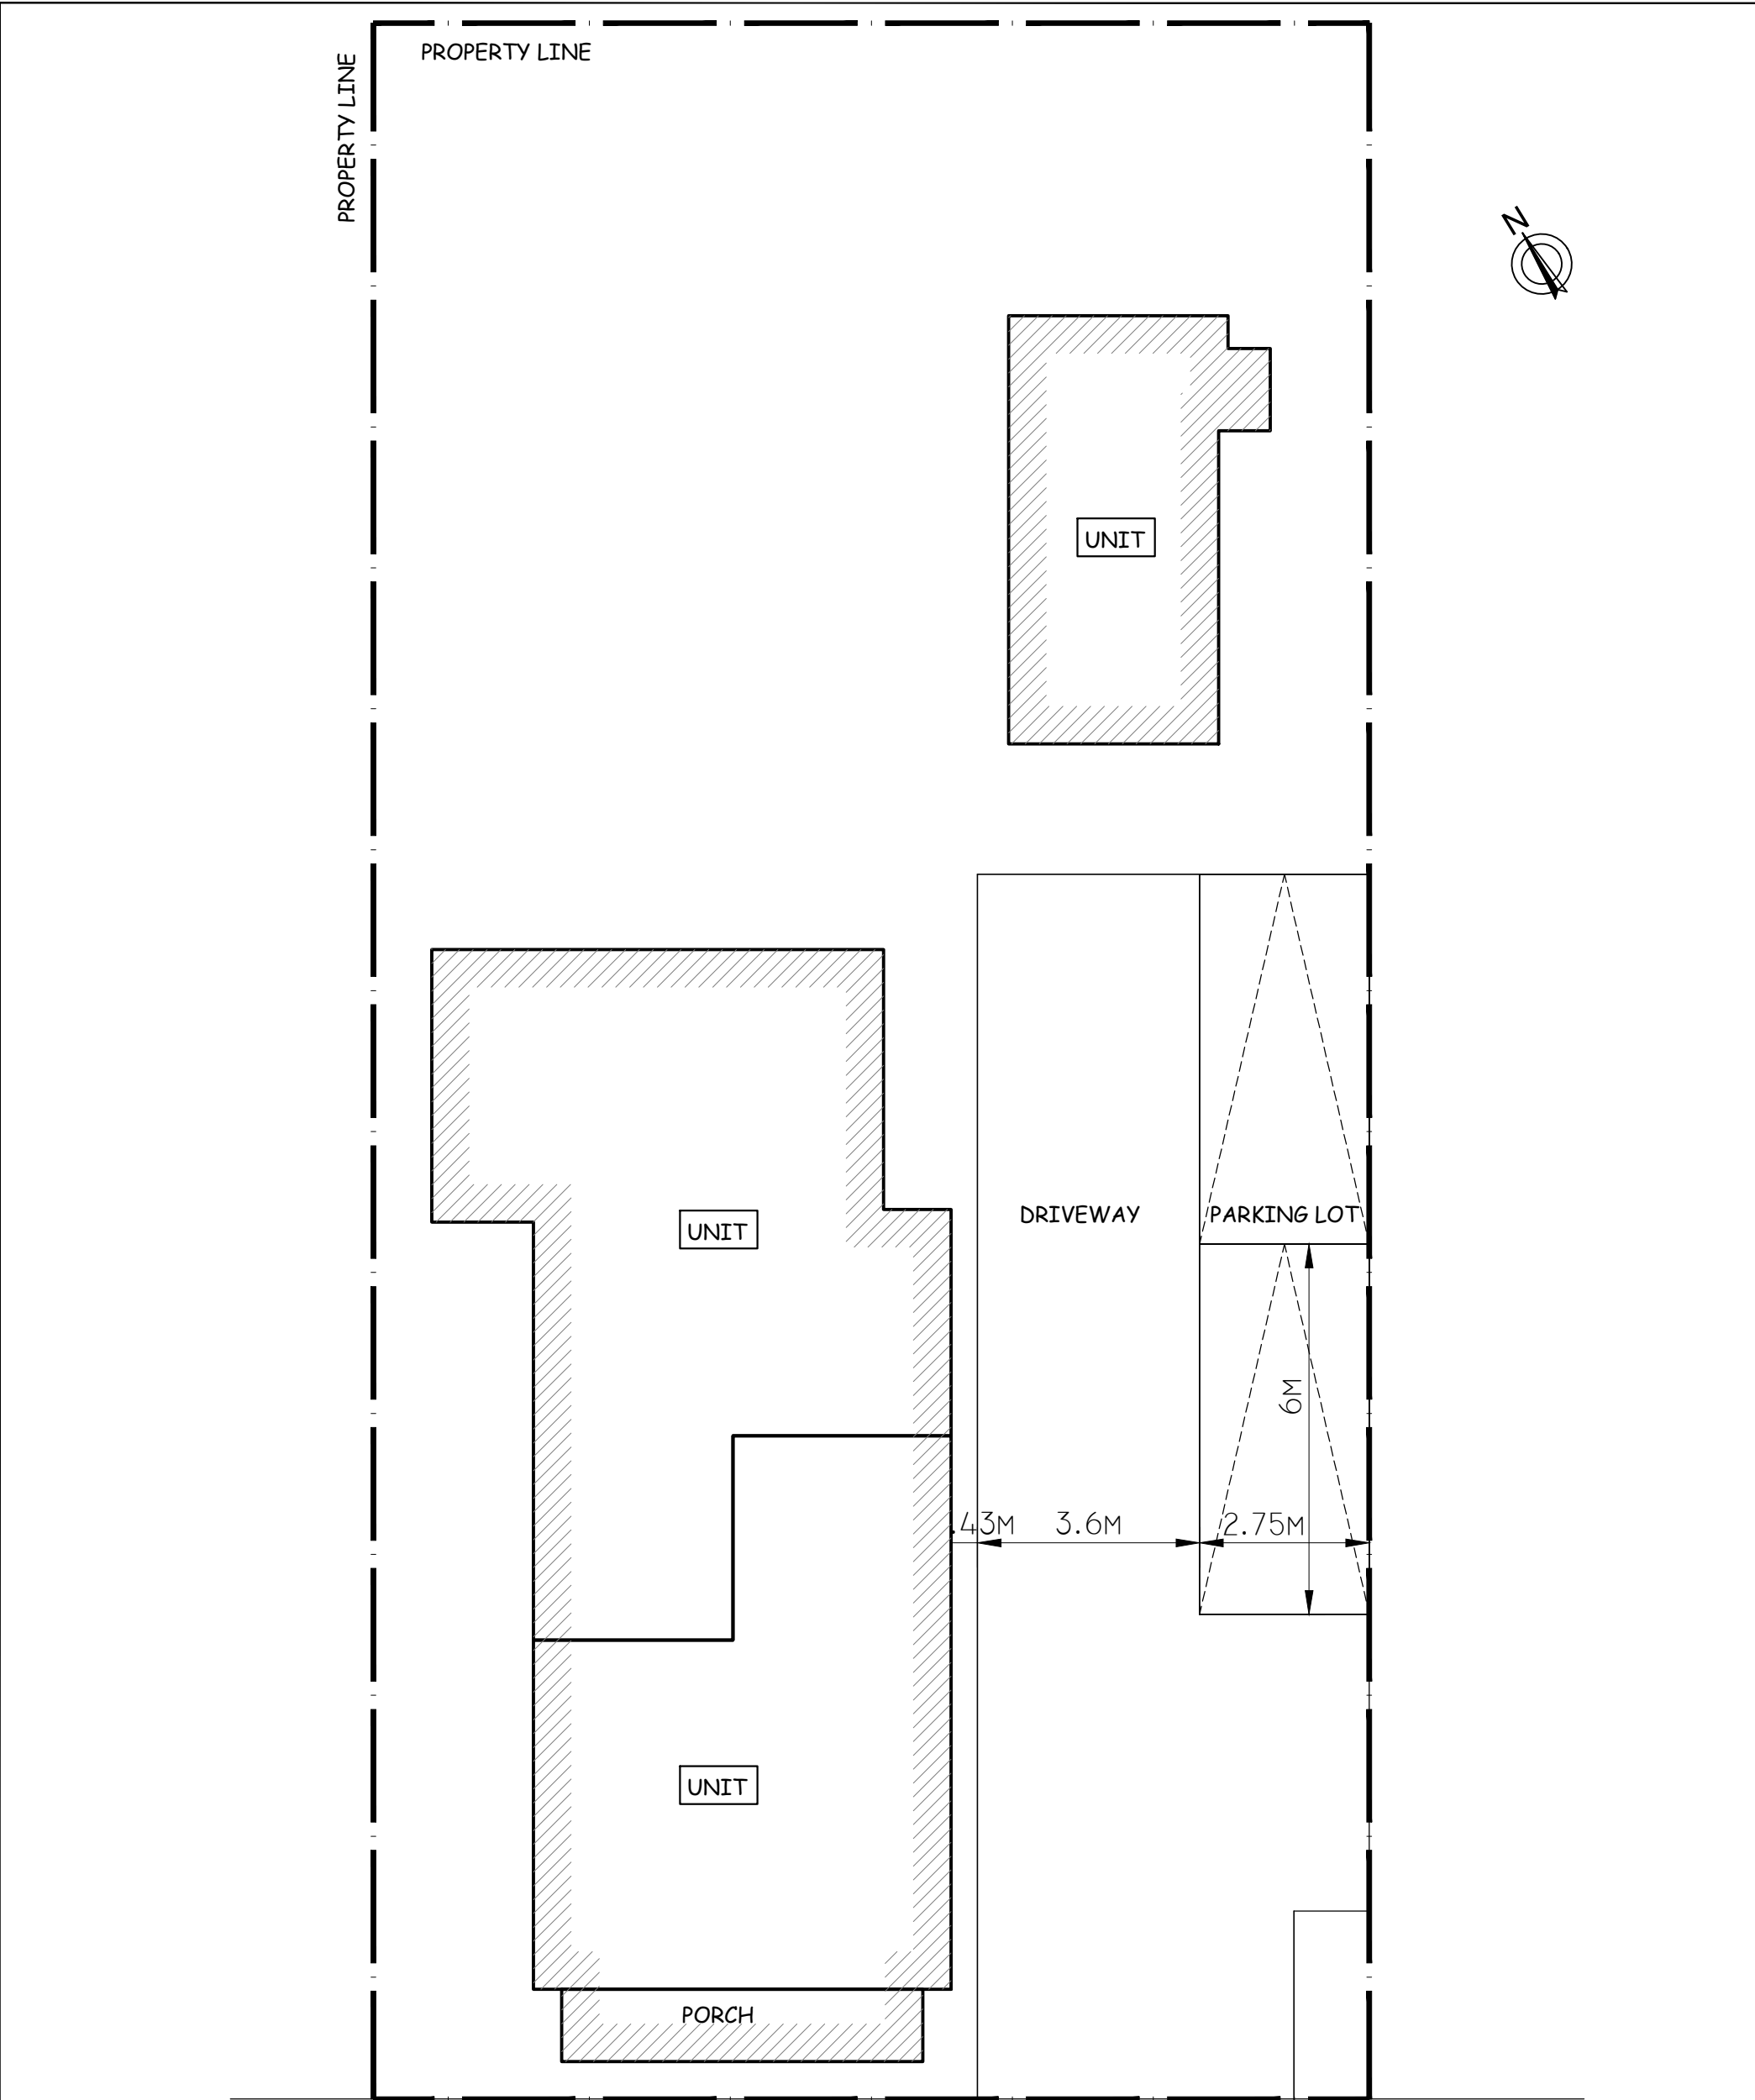

CITY ROW



DRIVEWAY

SITEPLAN
Scale: 1/8" = 1'-0

Notes:		STATUS: For submission				 STERLING MARTINIQUE Address : 76 Coburg Street, Saint John, NB E2L 3J7 Phone : (506) 607-8388 www.sterlingmartinique.com		PROJECT NAME: 877 C	
1. THE COPYRIGHT OF THIS DRAWING IS VESTED IN STERLING MARTINIQUE AND IT MAY NOT BE REPRODUCED IN WHOLE OR PART OR USED FOR THE MANUFACTURE OF ANY ARTICLE WITHOUT THE EXPRESS PERMISSION OF THE COPYRIGHT HOLDERS.	REV:	DESCRIPTION:	BY:	DATE:	ADDRESS: 877 Charlotte Steet, Fredericton, NB E3B 1M7				
	A				DRAWING TITLE: SITE PLAN				
	B								
	C								
2. WORK TO FIGURED DIMENSIONS ONLY.					SCALE AT A3: 1/8"= 1'-0		DATE: 05-14-2025	DRAWN: PN	CHECKED: checked
3. THIS DRAWING IS TO BE READ IN CONJUNCTION WITH ALL RELEVANT ARCHITECT'S, SERVICE ENGINEER'S AND STERLING MARTINIQUE DRAWINGS AND SPECIFICATIONS.					PROJECT NO: ...		DRAWING NO: A-00		REVISION: 0



STERLING MARTINIQUE
Address : 76 Coburg Street,
Saint John, NB E2L 3J7
Phone : (506) 607-8388
www.sterlingmartinique.com

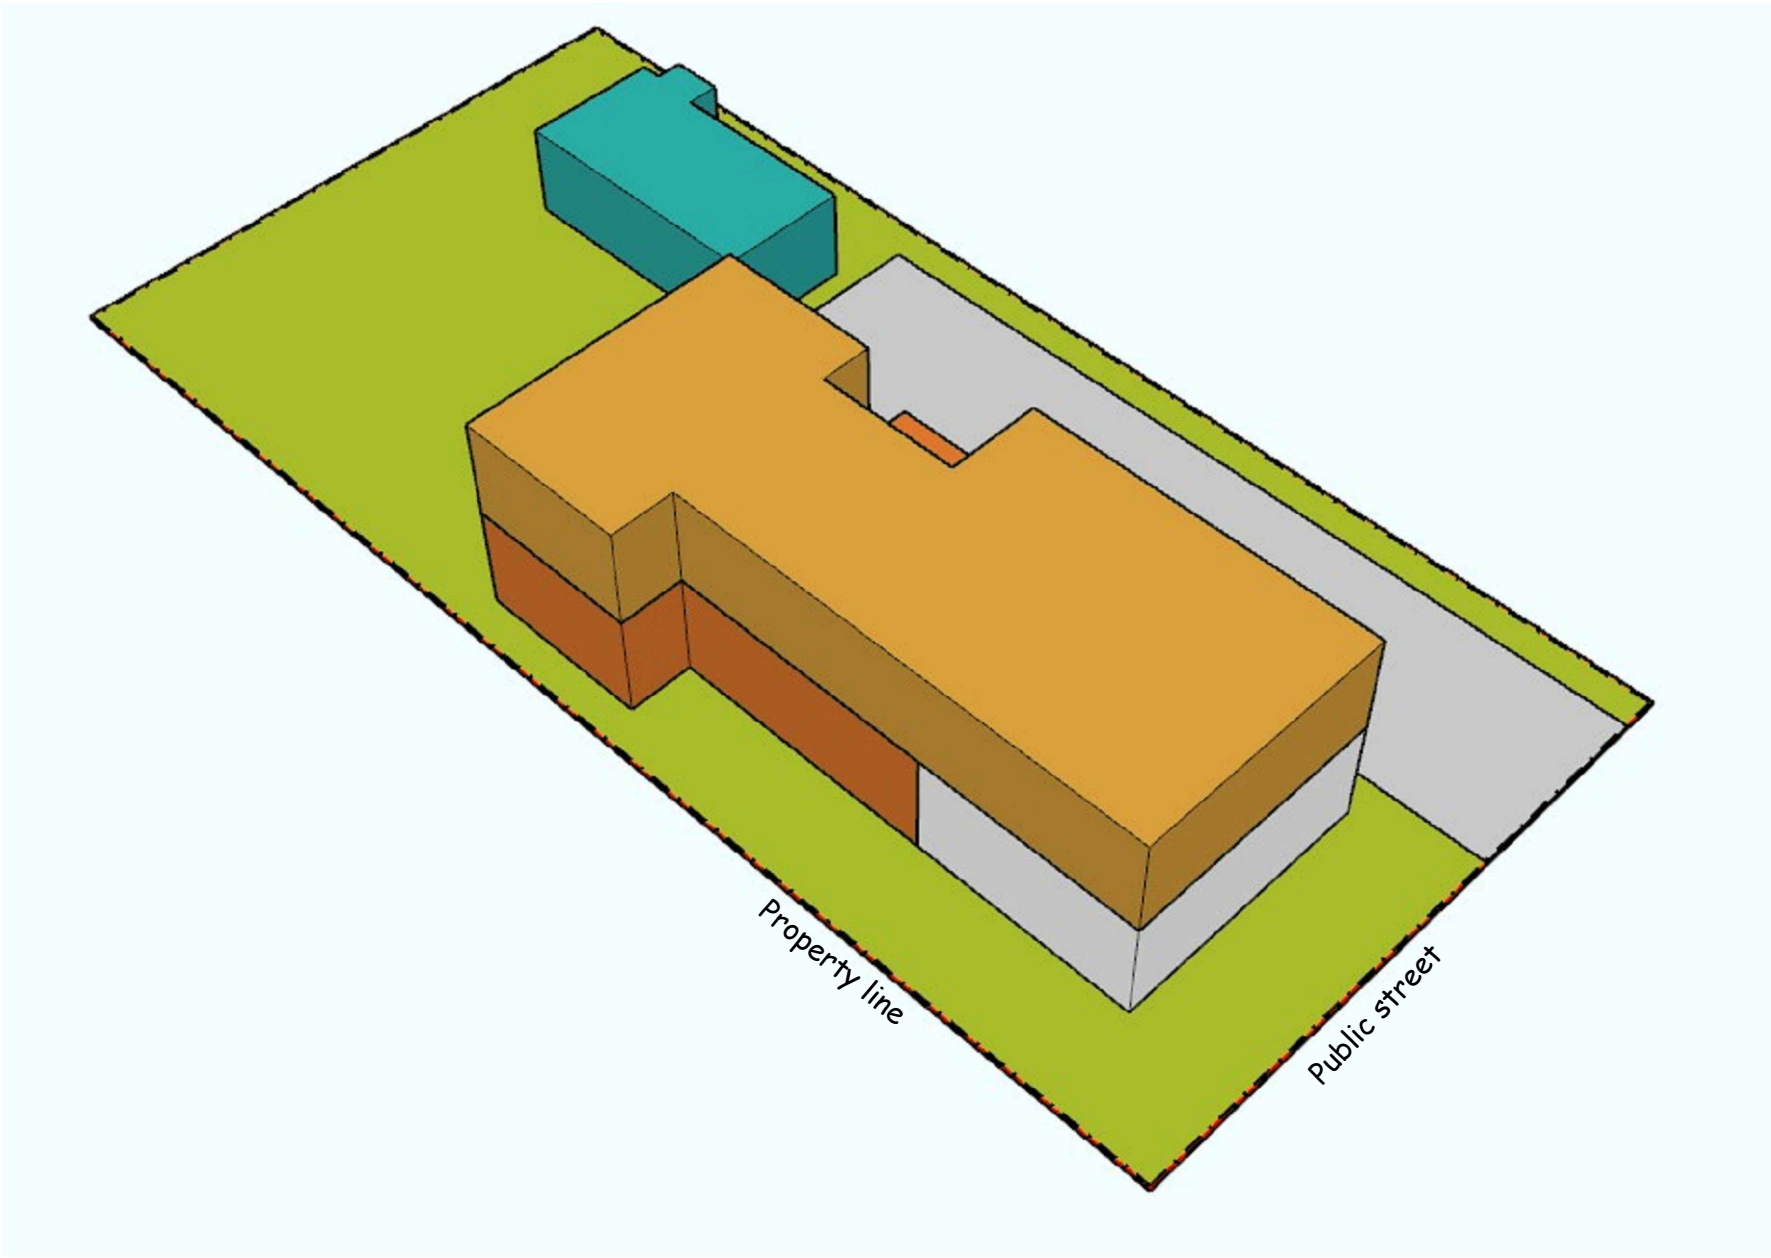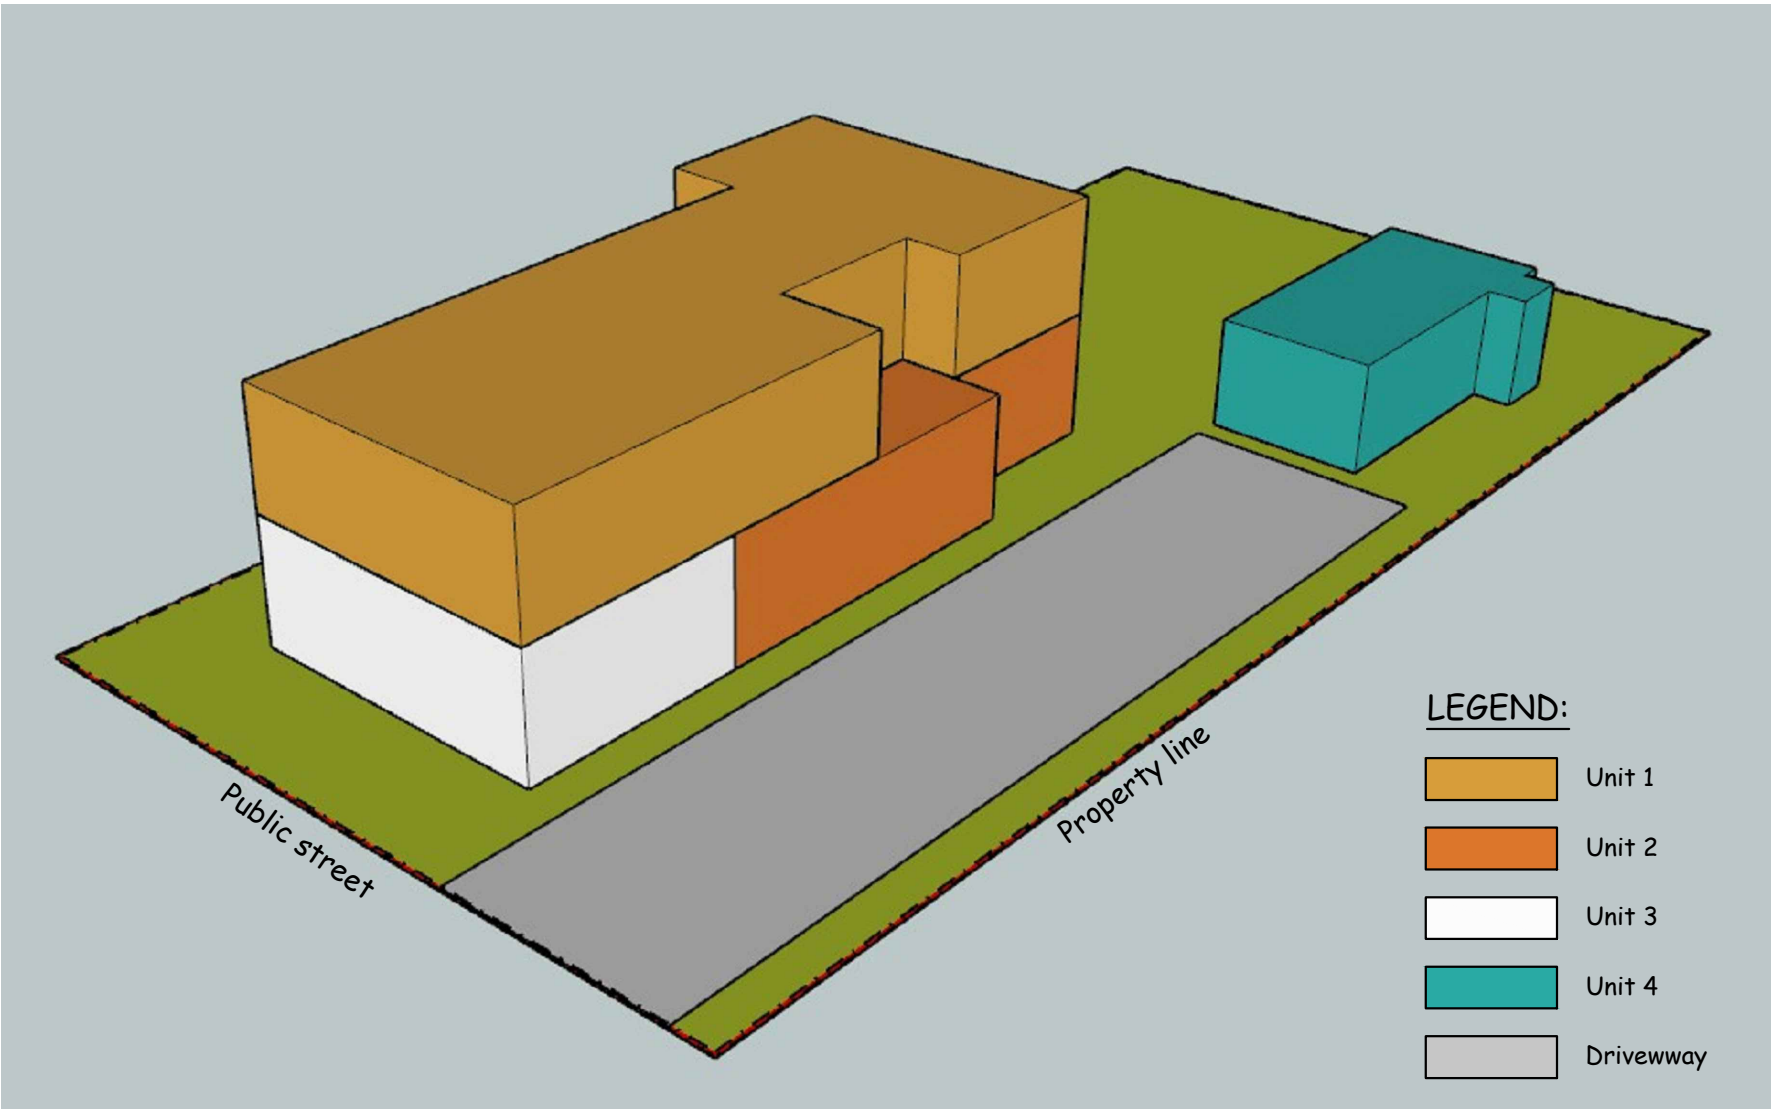

EXISTING PROPERTY'S UNIT MIX

Notes:		STATUS:			 STERLING MARTINIQUE Address : 76 Coburg Street, Saint John, NB E2L 3J7 Phone : (506) 607-8388 www.sterlingmartinique.com	PROJECT NAME: 877 C				
1. THE COPYRIGHT OF THIS DRAWING IS VESTED IN STERLING MARTINIQUE AND IT MAY NOT BE REPRODUCED IN WHOLE OR PART OR USED FOR THE MANUFACTURE OF ANY ARTICLE WITHOUT THE EXPRESS PERMISSION OF THE COPYRIGHT HOLDERS.		REV:	DESCRIPTION:	BY:		DATE:	ADDRESS: 877 Charlotte Steet, Fredericton, NB E3B 1M7			
		A					DRAWING TITLE: EXISTING PROPERTY'S UNIT MIX			
		B								
		C								
2. WORK TO FIGURED DIMENSIONS ONLY.						SCALE AT A3:		DATE: 05-14-2025	DRAWN: PN	CHECKED: checked
3. THIS DRAWING IS TO BE READ IN CONJUNCTION WITH ALL RELEVANT ARCHITECT'S, SERVICE ENGINEER'S AND STERLING MARTINIQUE DRAWINGS AND SPECIFICATIONS.						PROJECT NO: ...		DRAWING NO: A-01		REVISION: 0