



W:\PROJECTS\25004\T25-34\BROOKSIDE\DWG\T25-34-BROOKSIDE-TRAIL.DWG
2025.05.21
1:500
C02
1

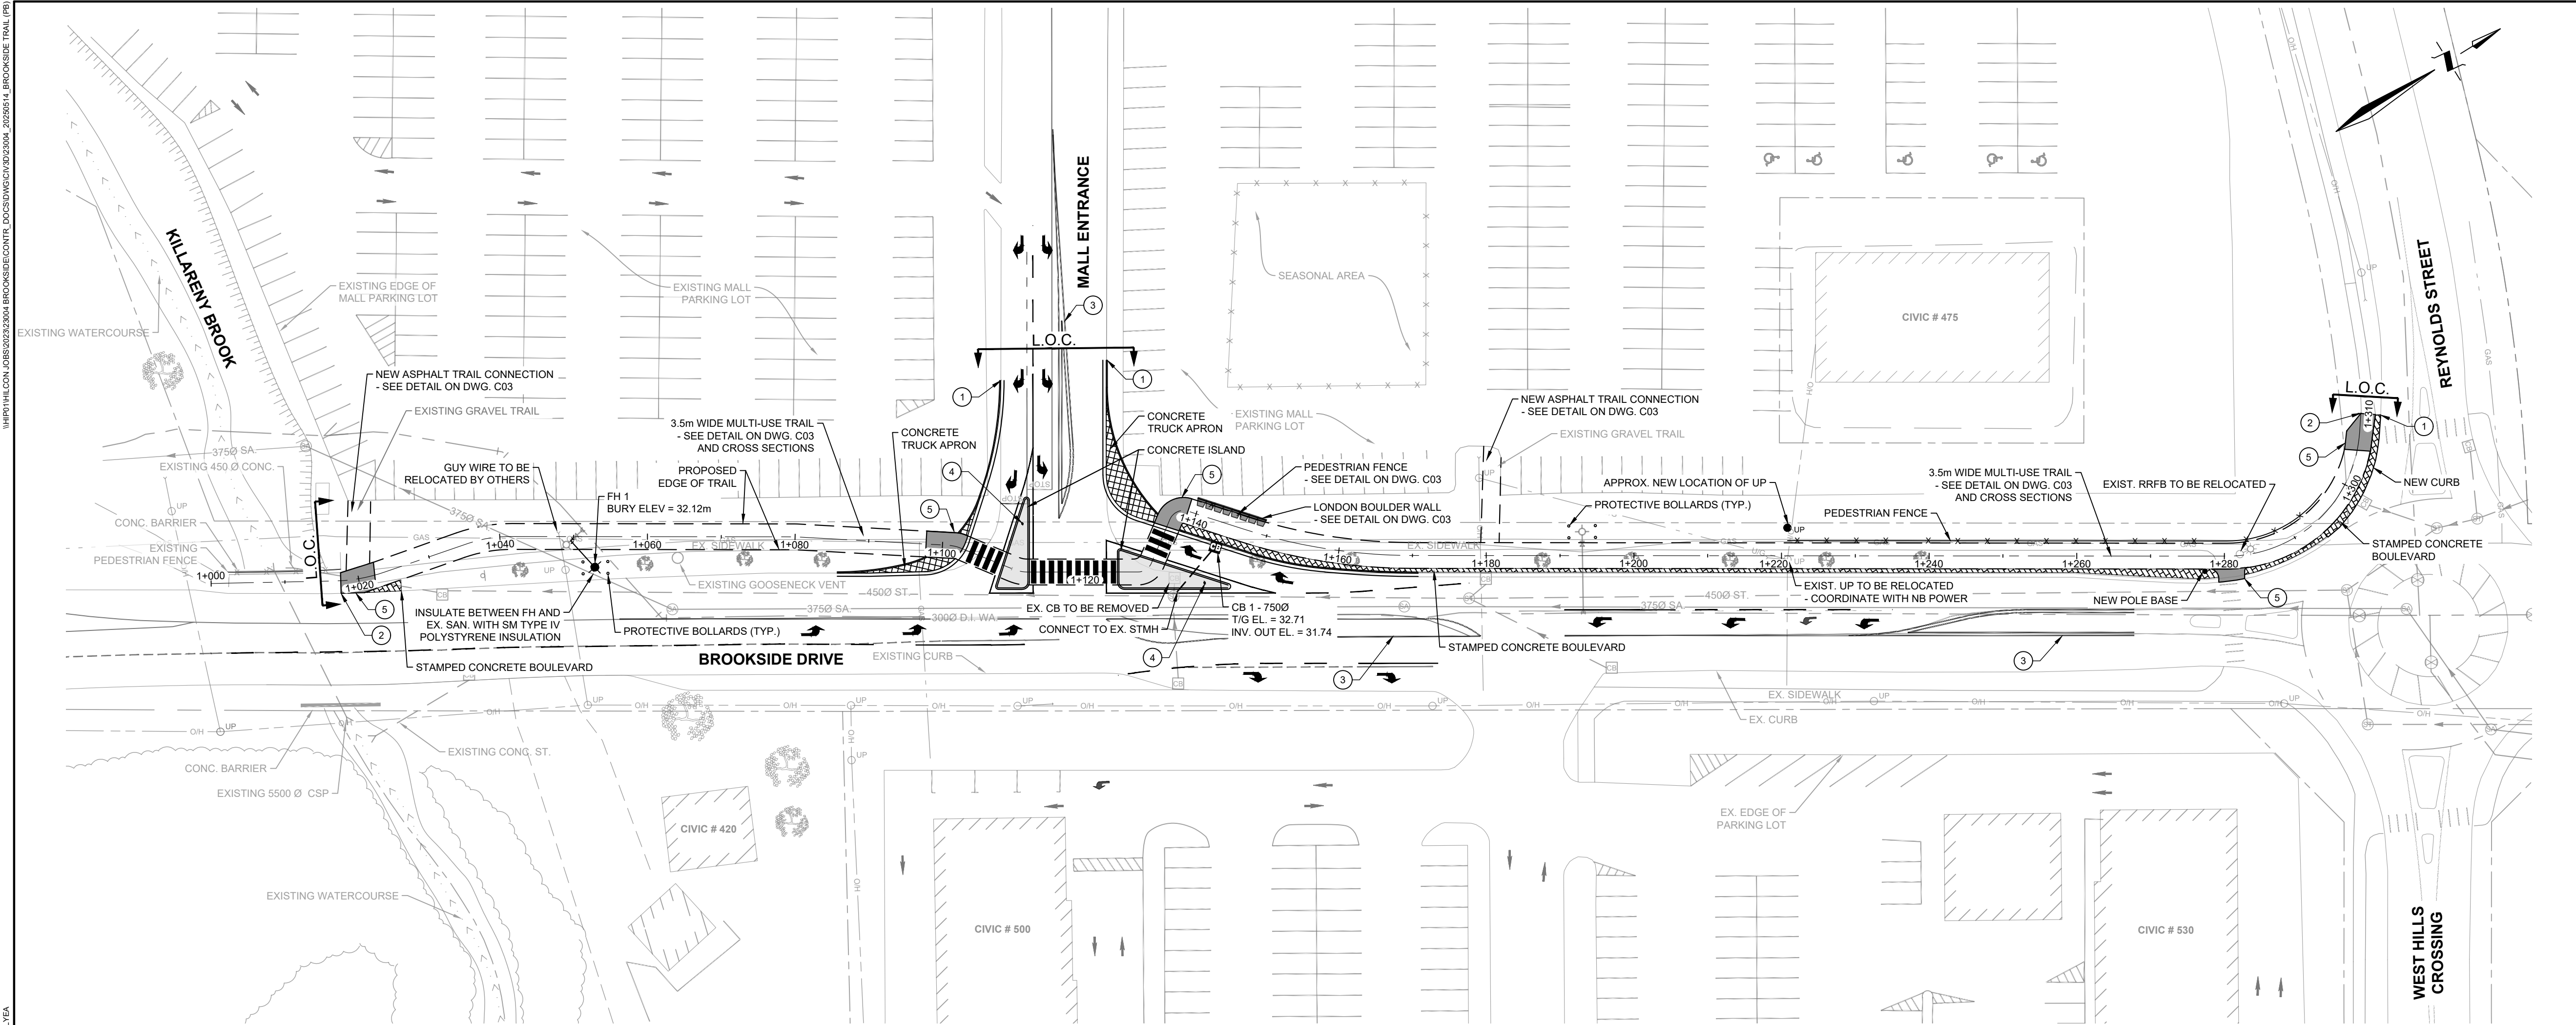

PLAN
BROOKSIDE TRAIL STA. 1+000 TO STA. 1+268

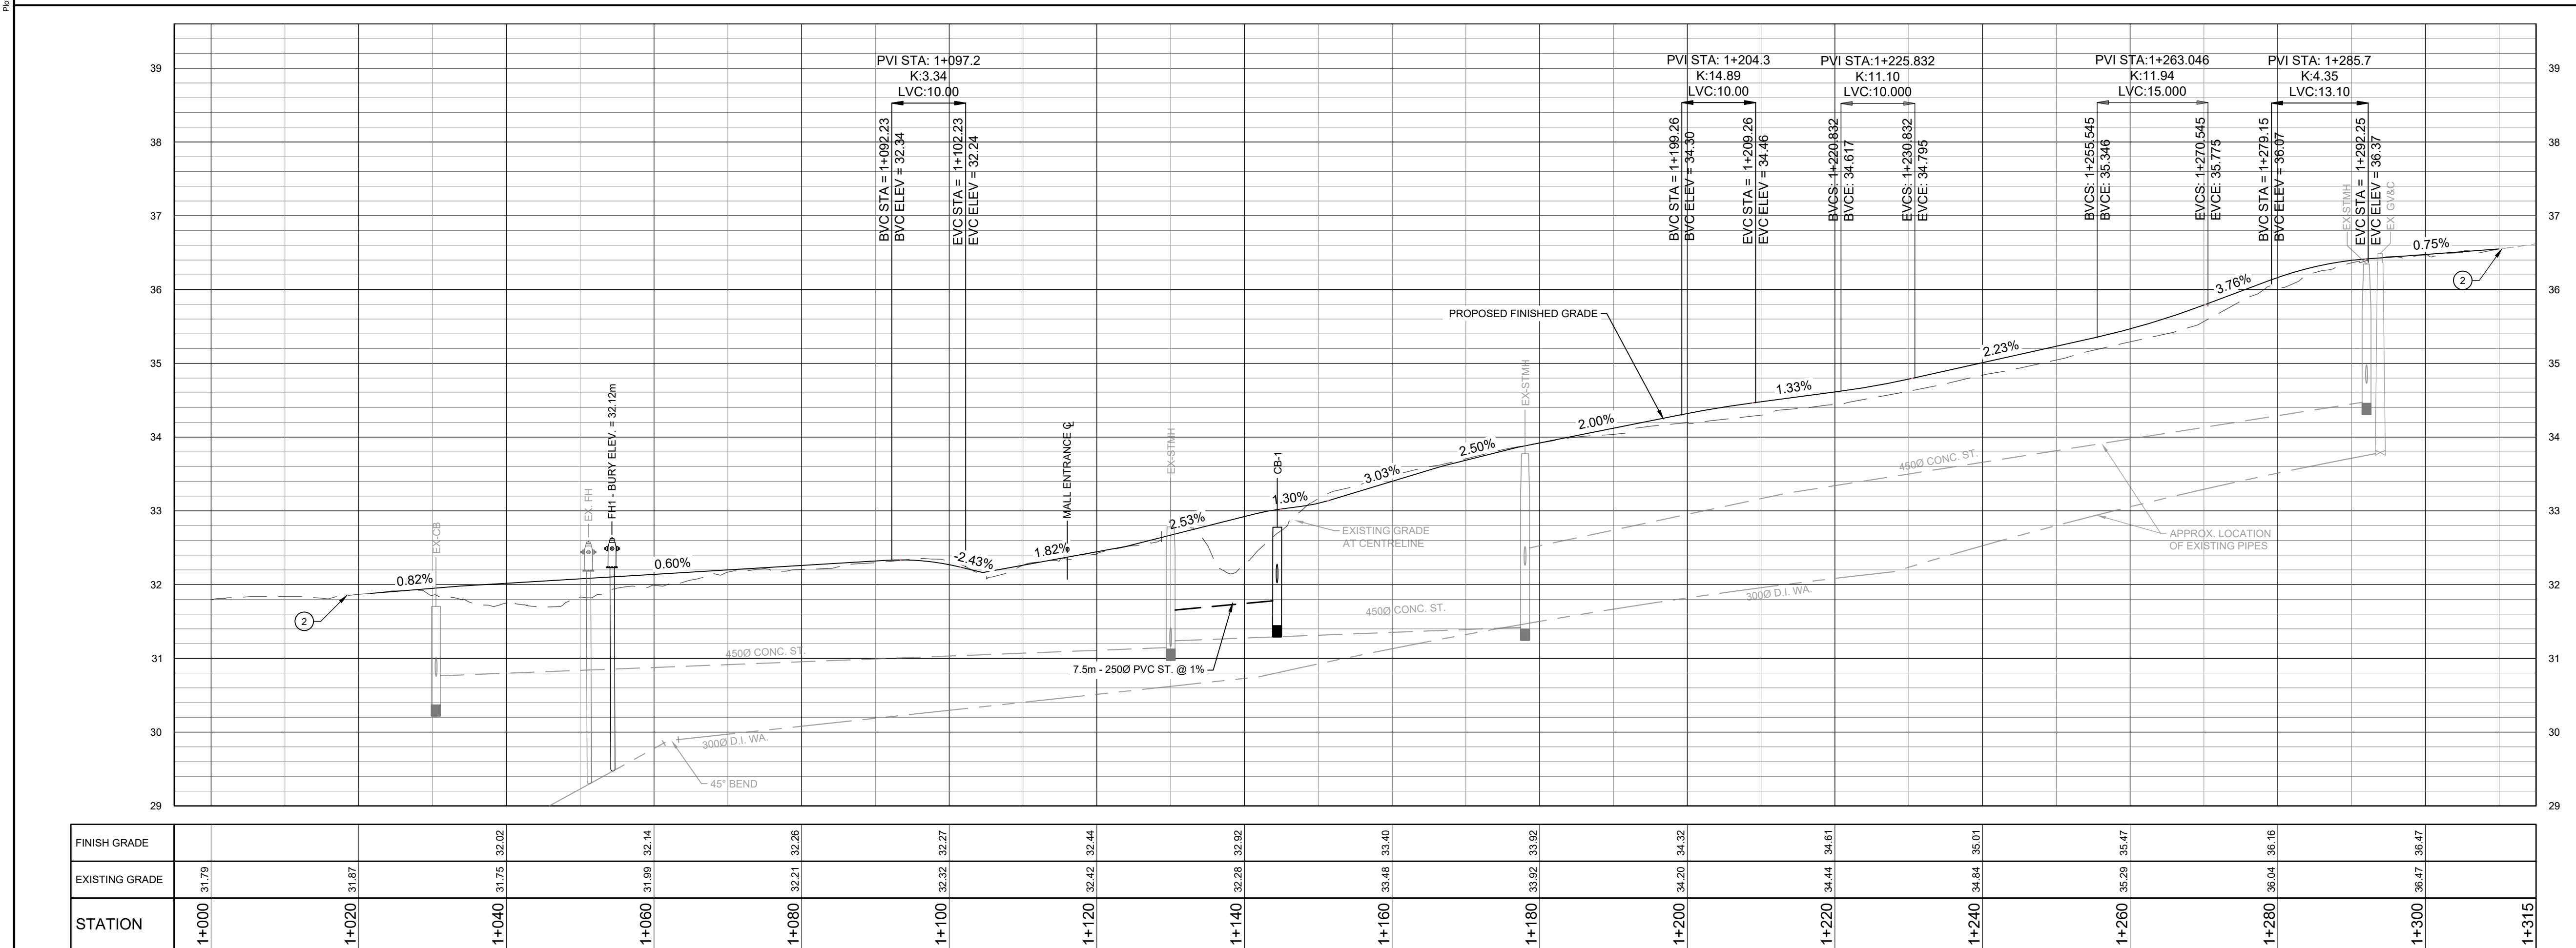

PROFILE
1:500 HORIZONTAL 1:50 VERTICAL

Fredericton

HILCON
LIMITED

420 York Street
Fredericton, NB E3B 3P7
Tel: (506) 454-4455
www.hilcon.ca

CAUTION: CHECK SCALING PRIOR TO USE. (ELEVATIONS ON THIS PLAN ARE BASED ON THE GEODETIC DATUM OF 1929) THIS REPRODUCTION MAY BE AT A SIZE DIFFERENT THAN ORIGINALLY DRAWN. HILCON ASSUMES NO RESPONSIBILITY FOR INCORRECT SCALING. UNAUTHORIZED REPRODUCTION OR REUSE IS STRICTLY PROHIBITED. NOT PUBLISHED. ALL RIGHTS RESERVED. HILCON EXPRESSLY DISCLAIMS RESPONSIBILITY ARISING FROM UNAUTHORIZED USE OF THESE DRAWINGS AND NOTES. AUTHORIZATION MUST BE IN WRITING.

KEYNOTES:

- 1 MATCH EXISTING CURB - TO BE DOWLED IN AS PER C.O.F. STANDARD DETAIL DWG. 3.4.3.5
- 2 MATCH EXISTING SIDEWALK
- 3 NEW LINE PAINTING BY C.O.F. (TYP.)
- 4 APPROX. SIGN LOCATION
- 5 150mm THICK CONCRETE PAD (TYP.)

THESE DRAWINGS ARE NOT TO BE USED FOR LOCATE PURPOSES. CONTACT ALL UTILITY COMPANIES AND THE CITY OF FREDERICTON ENGINEERING & OPERATIONS FOR ALL LOCATES PRIOR TO ANY CONSTRUCTION.

1	ISSUED FOR TENDER REVIEW	2025.05.21
0	ISSUED FOR REVIEW	2025.02.28
No.	Revision	Date

ISSUED FOR TENDER REVIEW

Professional Seal(s)

Drawn By: **B. BELYEA**
Dwg Standards Ckd By: **J. TRANQUILLA**
Designed By: **T. HAMILTON**
Design Checked By: **T. HAMILTON**
Scale: 1:500

Project Title
**T25-34
BROOKSIDE DRIVE
TRAIL**

Dwg. Title
**PLAN AND PROFILE
STA. 1+000 TO 1+315**

Project No. **23004**
Dwg. No. **C02** Rev. No. **1**