


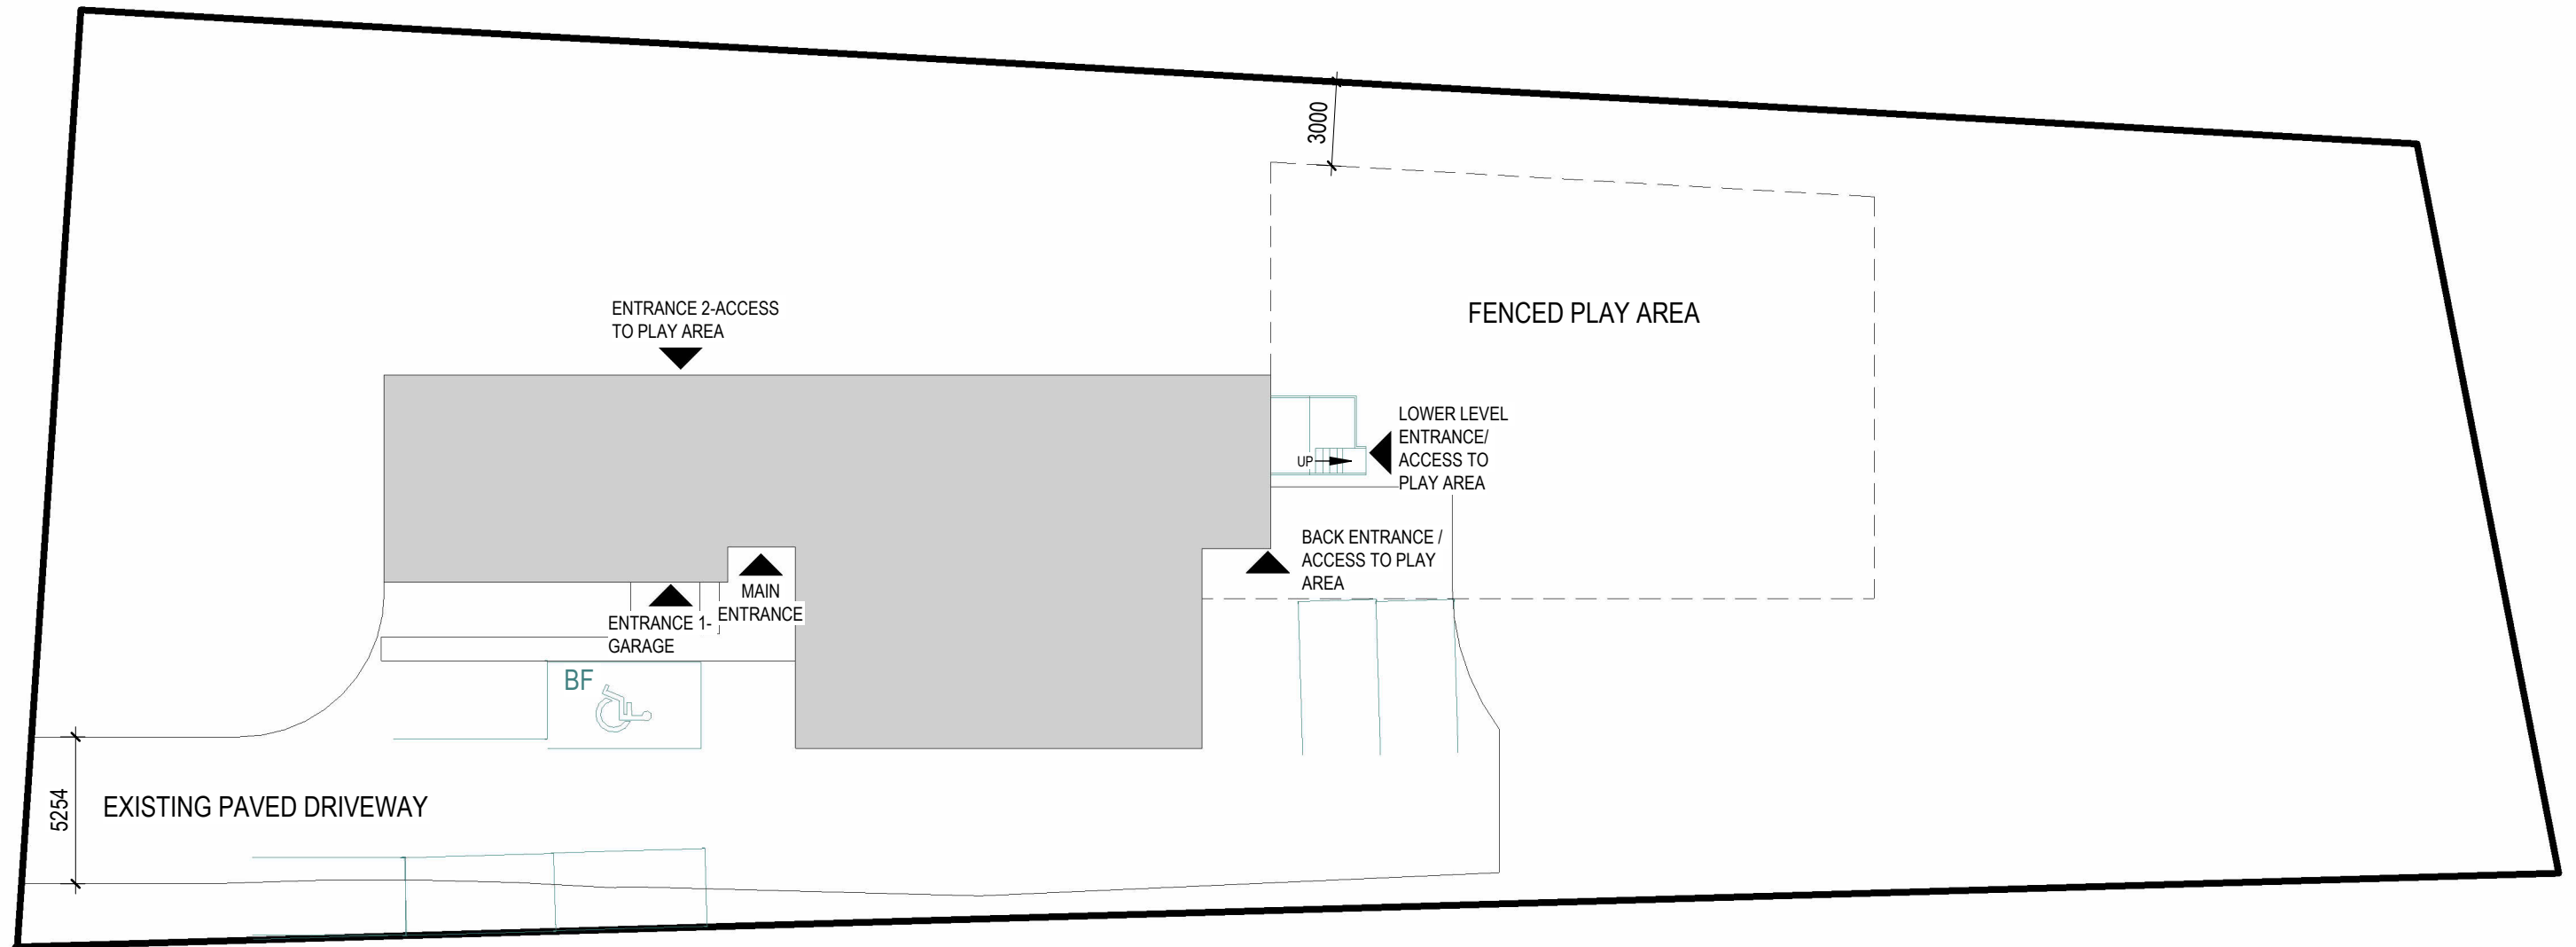

D.M. White Architecture Inc.

Professional Building Services

288 Union Street
Suite 1A
Fredericton, N.B.
E3A 1E5
Tel.: 506.447.8774
Fax: 506.447.8931
www.dmwhite.ca

Project Name

S.T.A.R.S. Children's Center
348 Gibson Street

Project No. 2535

Title

SITE PLAN

Date
July 2025
Drawn by
MS

Scale
1" = 20'-0"

A-1