



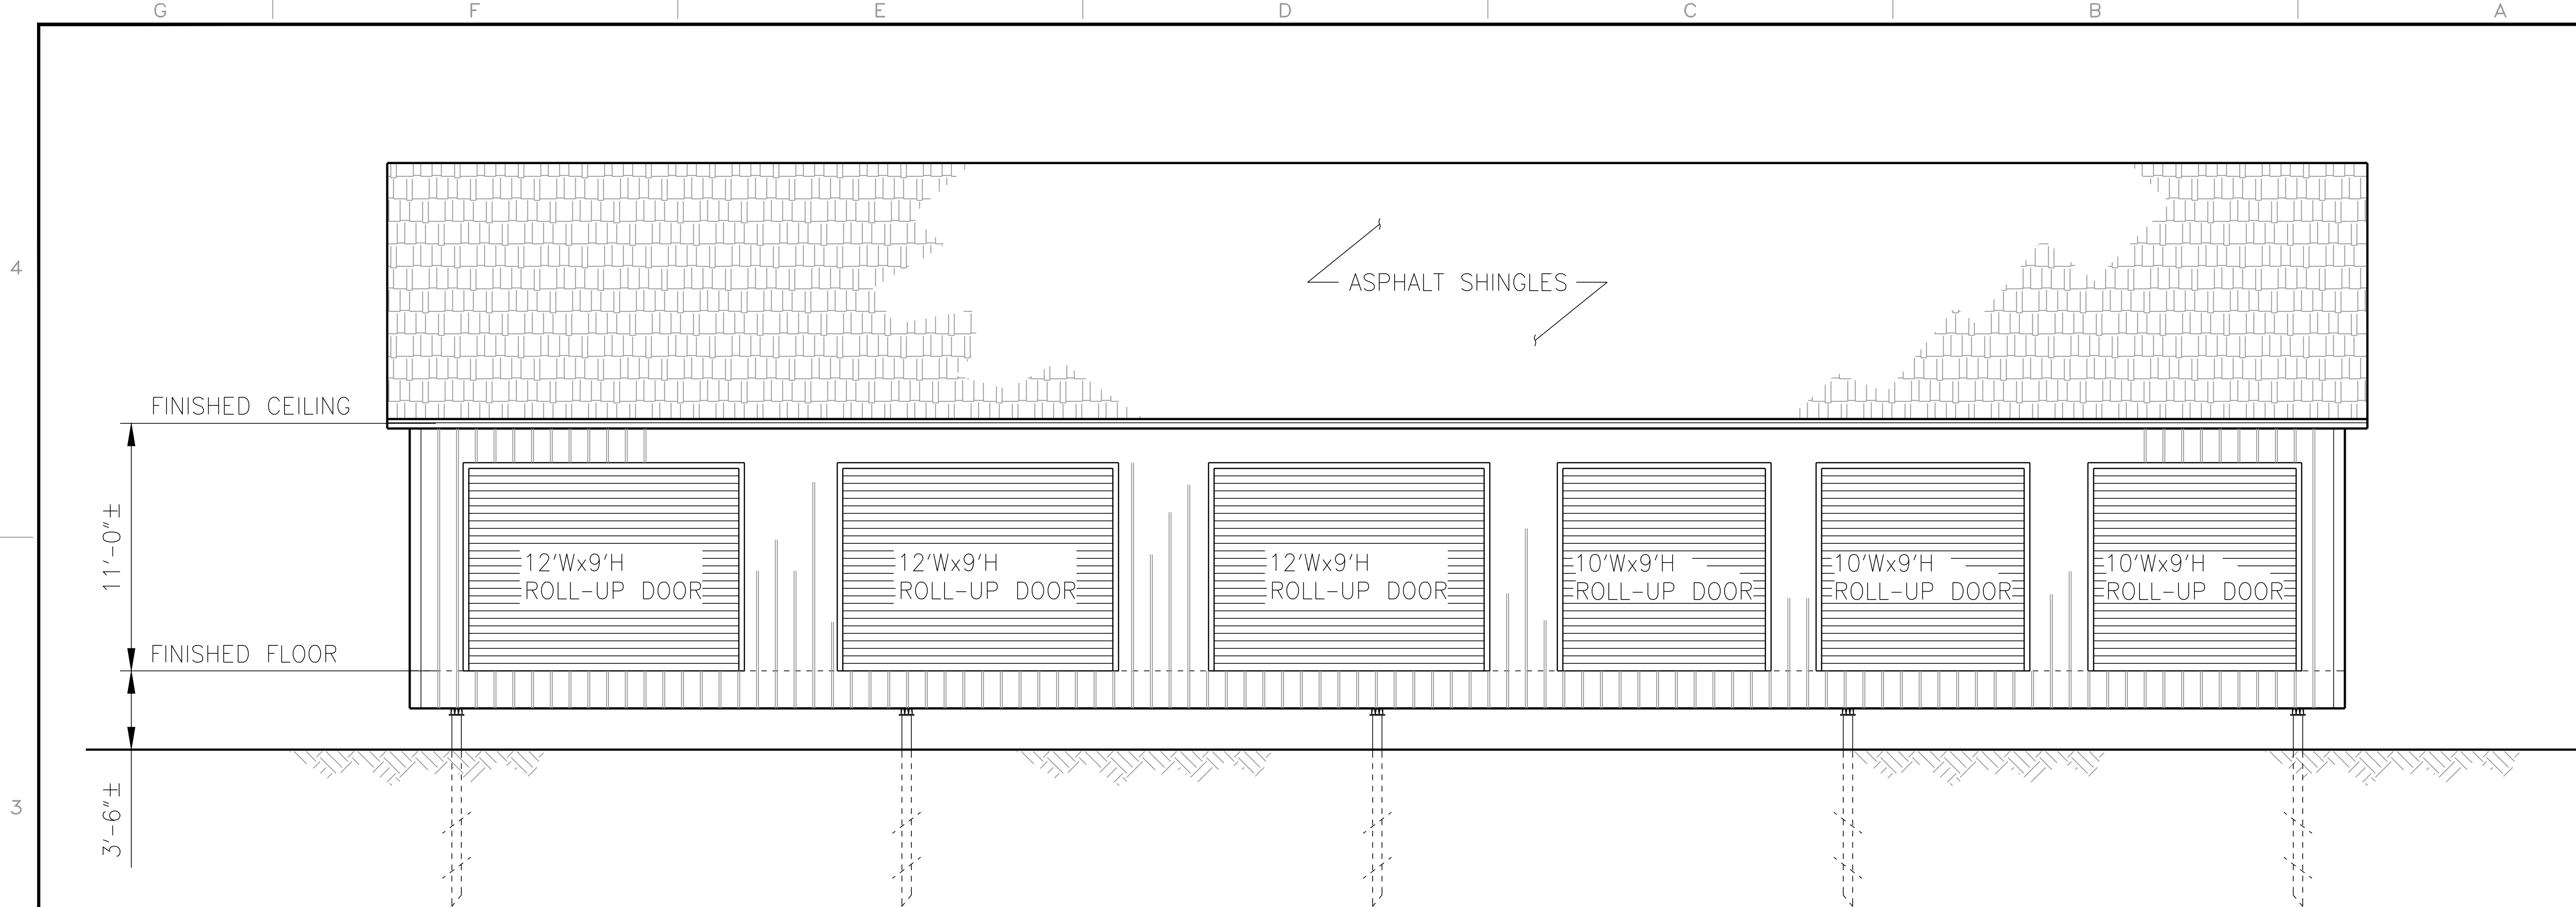

FRONT ELEVATION

SCALE: 1/8"=1'-0"

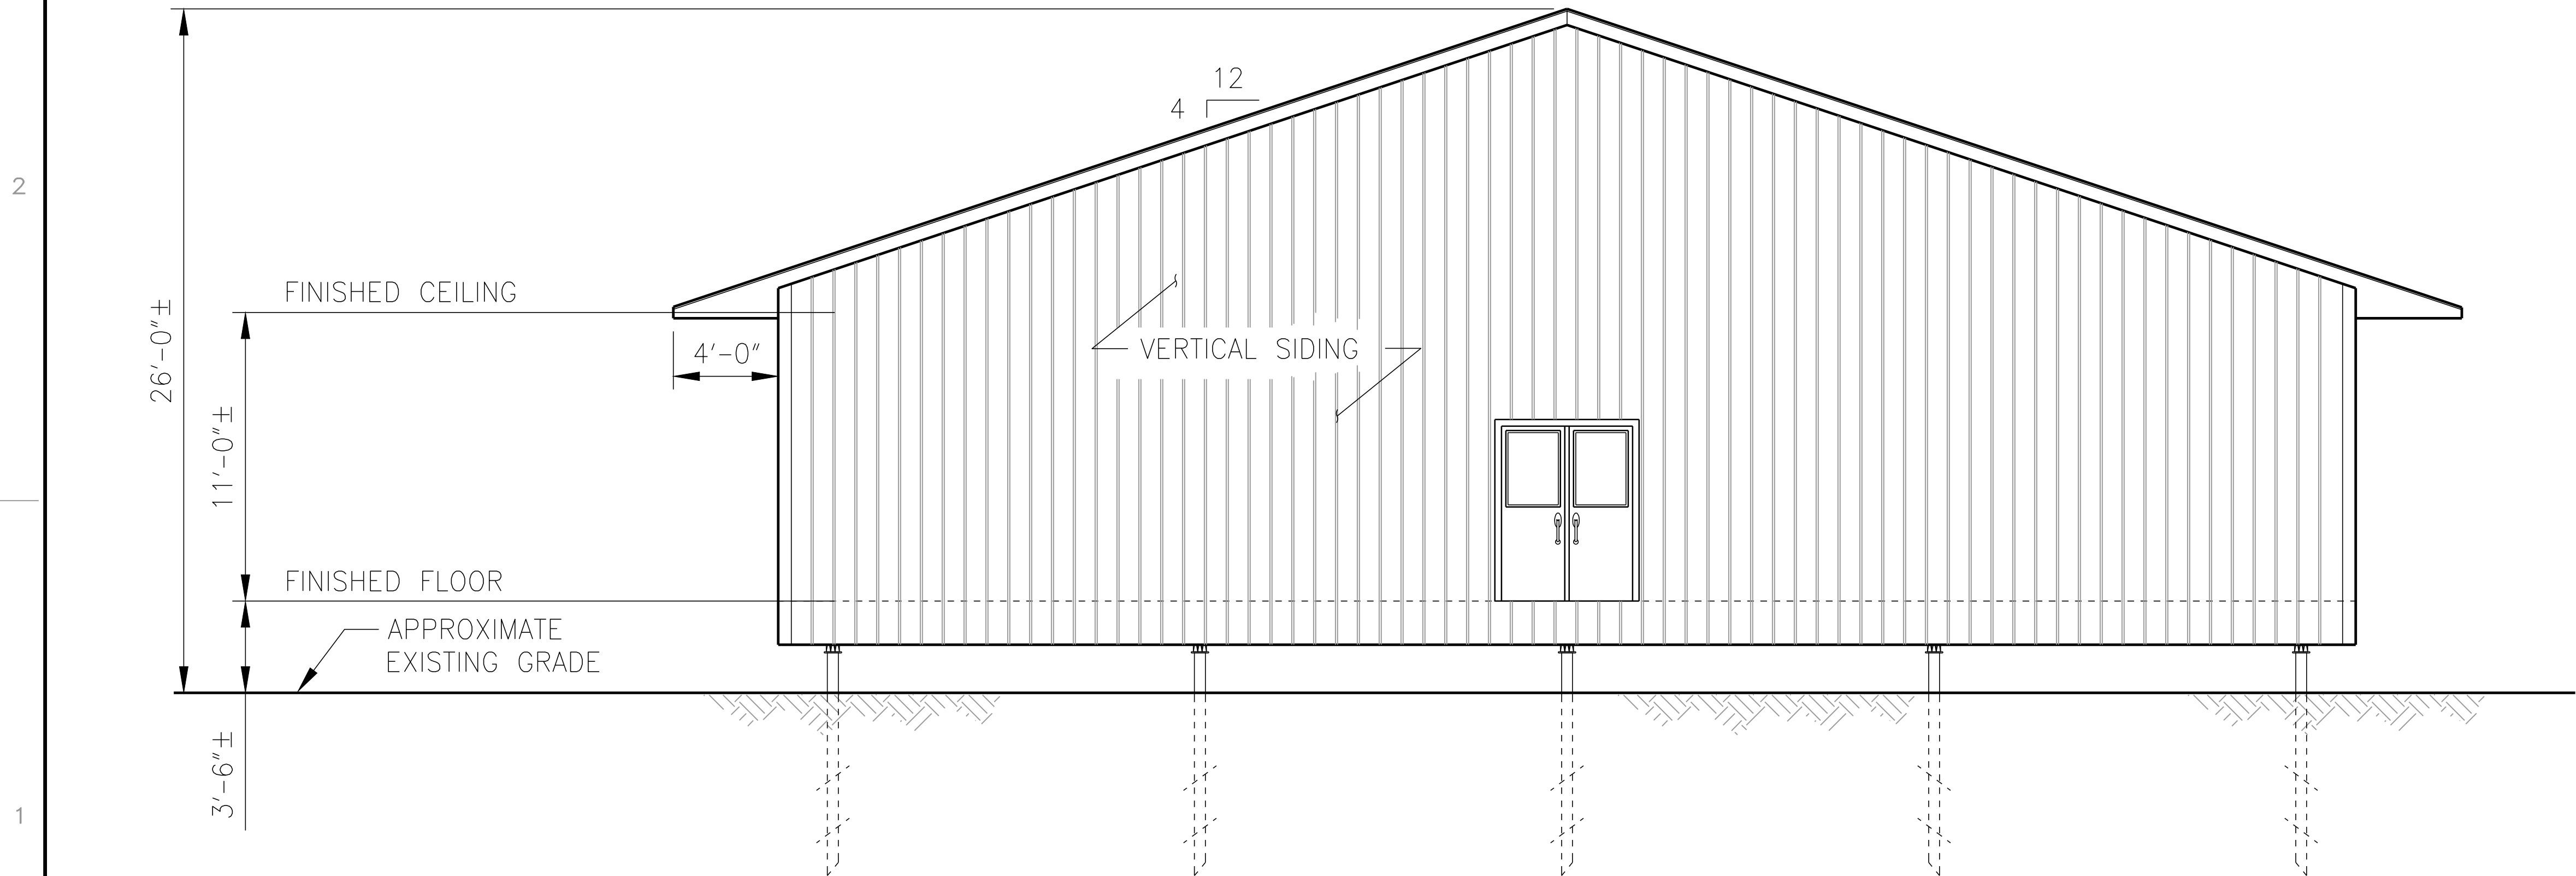

SIDE ELEVATION

SCALE: 1/8"=1'-0"

☐ PRELIMINARY—NOT FOR CONSTRUCTION

☒ APPROVED FOR CONSTRUCTION

☒ SUPERSEDES ALL PREVIOUS ISSUES

BY _____ DATE _____

REFERENCE DRAWINGS

DWG.NO.	TITLE	BY

NOTES:

1. SEE GENERAL NOTES ON DRAWING A-1001.



1	AUG 21, 2025 CLIENT	CONSTRUCTION
0	JUN 20, 2025 CLIENT	CONSTRUCTION
REV.	ISSUED TO	ISSUED FOR

THESE PLANS ARE AN ACCURATE GUIDELINE TO BUILDING CONSTRUCTION. HOWEVER, THE CONTRACTOR AND/OR OWNER DURING THE NORMAL COURSE OF CONSTRUCTION IS TO VERIFY DIMENSIONS AND COMPLIANCE WITH LOCAL BUILDING CODES AND LATEST NBCC

1	AUG.21 2025	RMD	ADDED OVERALL HT. TO BLDG.	I	I

NO.	DATE	BY	REVISIONS	CKD
			DESIGNED R.DEAP, CET	DRAWN R.DEAP, CET
			CHECKED DATE	
			DESIGN RMD	DFTG RMD
			APPROVED RMD	SPEC. P.M.
				P.T.

SIMULATOR COMPLEX
ELEVATIONS

JOB No. 2024-9 DWG. No. A-1002

