


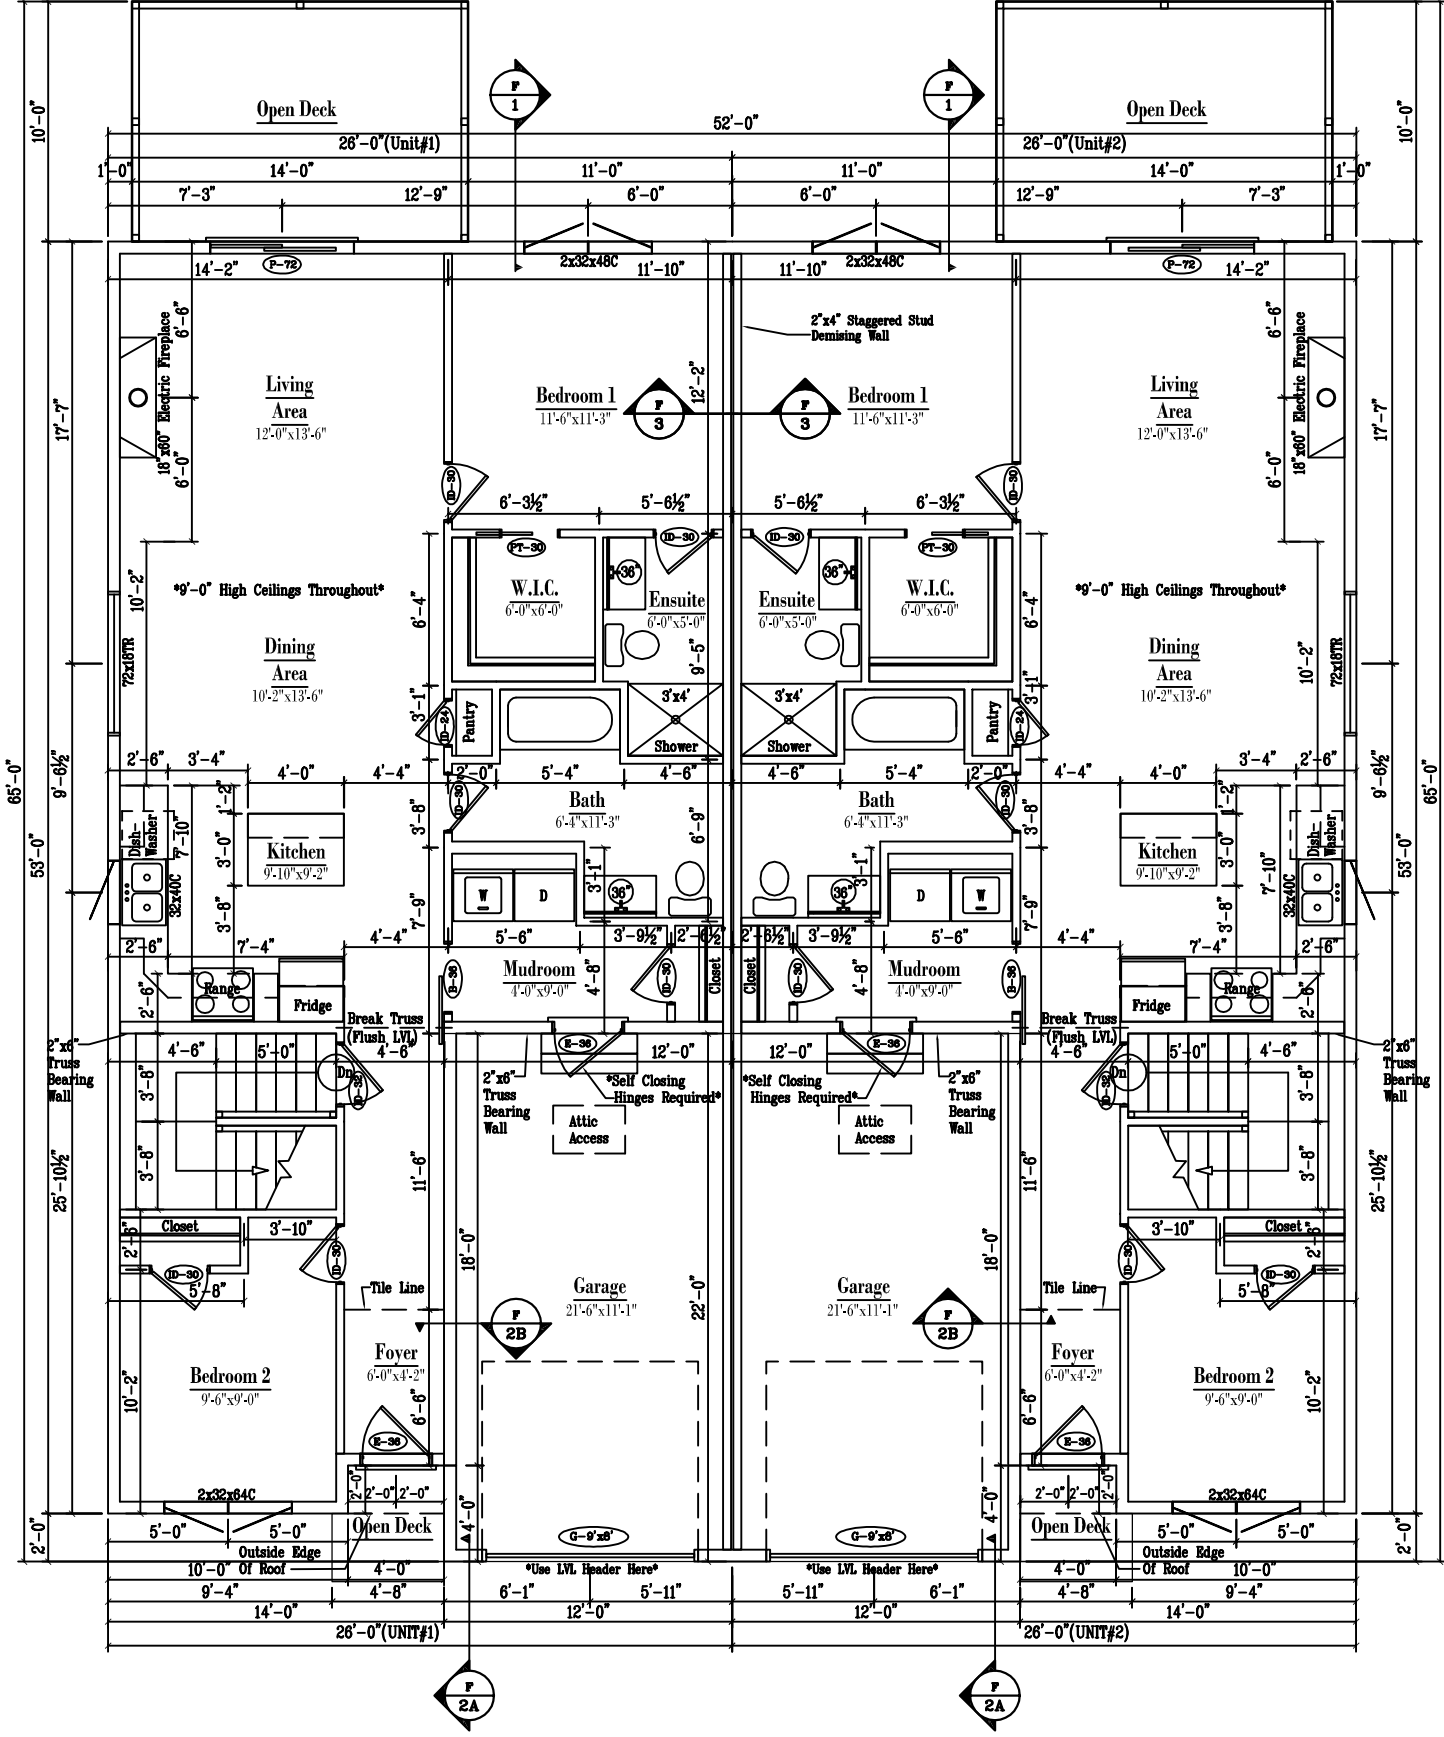

PROJECT NO: 25-087

DATE: October 06, 2025

DRAWN BY: Dane Butler

CHK'D BY: Staff

REV. NO: 0

SCALE: 1/8"=1'-0"

Construction Shall Conform To The
Residential Standards Of Canada &
Comply With Local Code.

It Is The Responsibility Of The Builder
To Check All Dimensions & Report Any
Errors Or Omissions Before Construction.


PROJECT NAME:

Installmasters Corp.

SHEET TITLE:

First Floor Plan

BUTLERHOMEDESIGN

 

PO Box 7030 RPO BROOKSIDE MALL PO

FREDERICTON NB E3A 0Y7

Phone: (506) 260-0137

Email: dane@butlerhomedesign.ca

Website: butlerhomedesign.ca

SHEET NO:

6