




EXISTING FRONT ELVATION

Scale: 3/16" = 1'-0

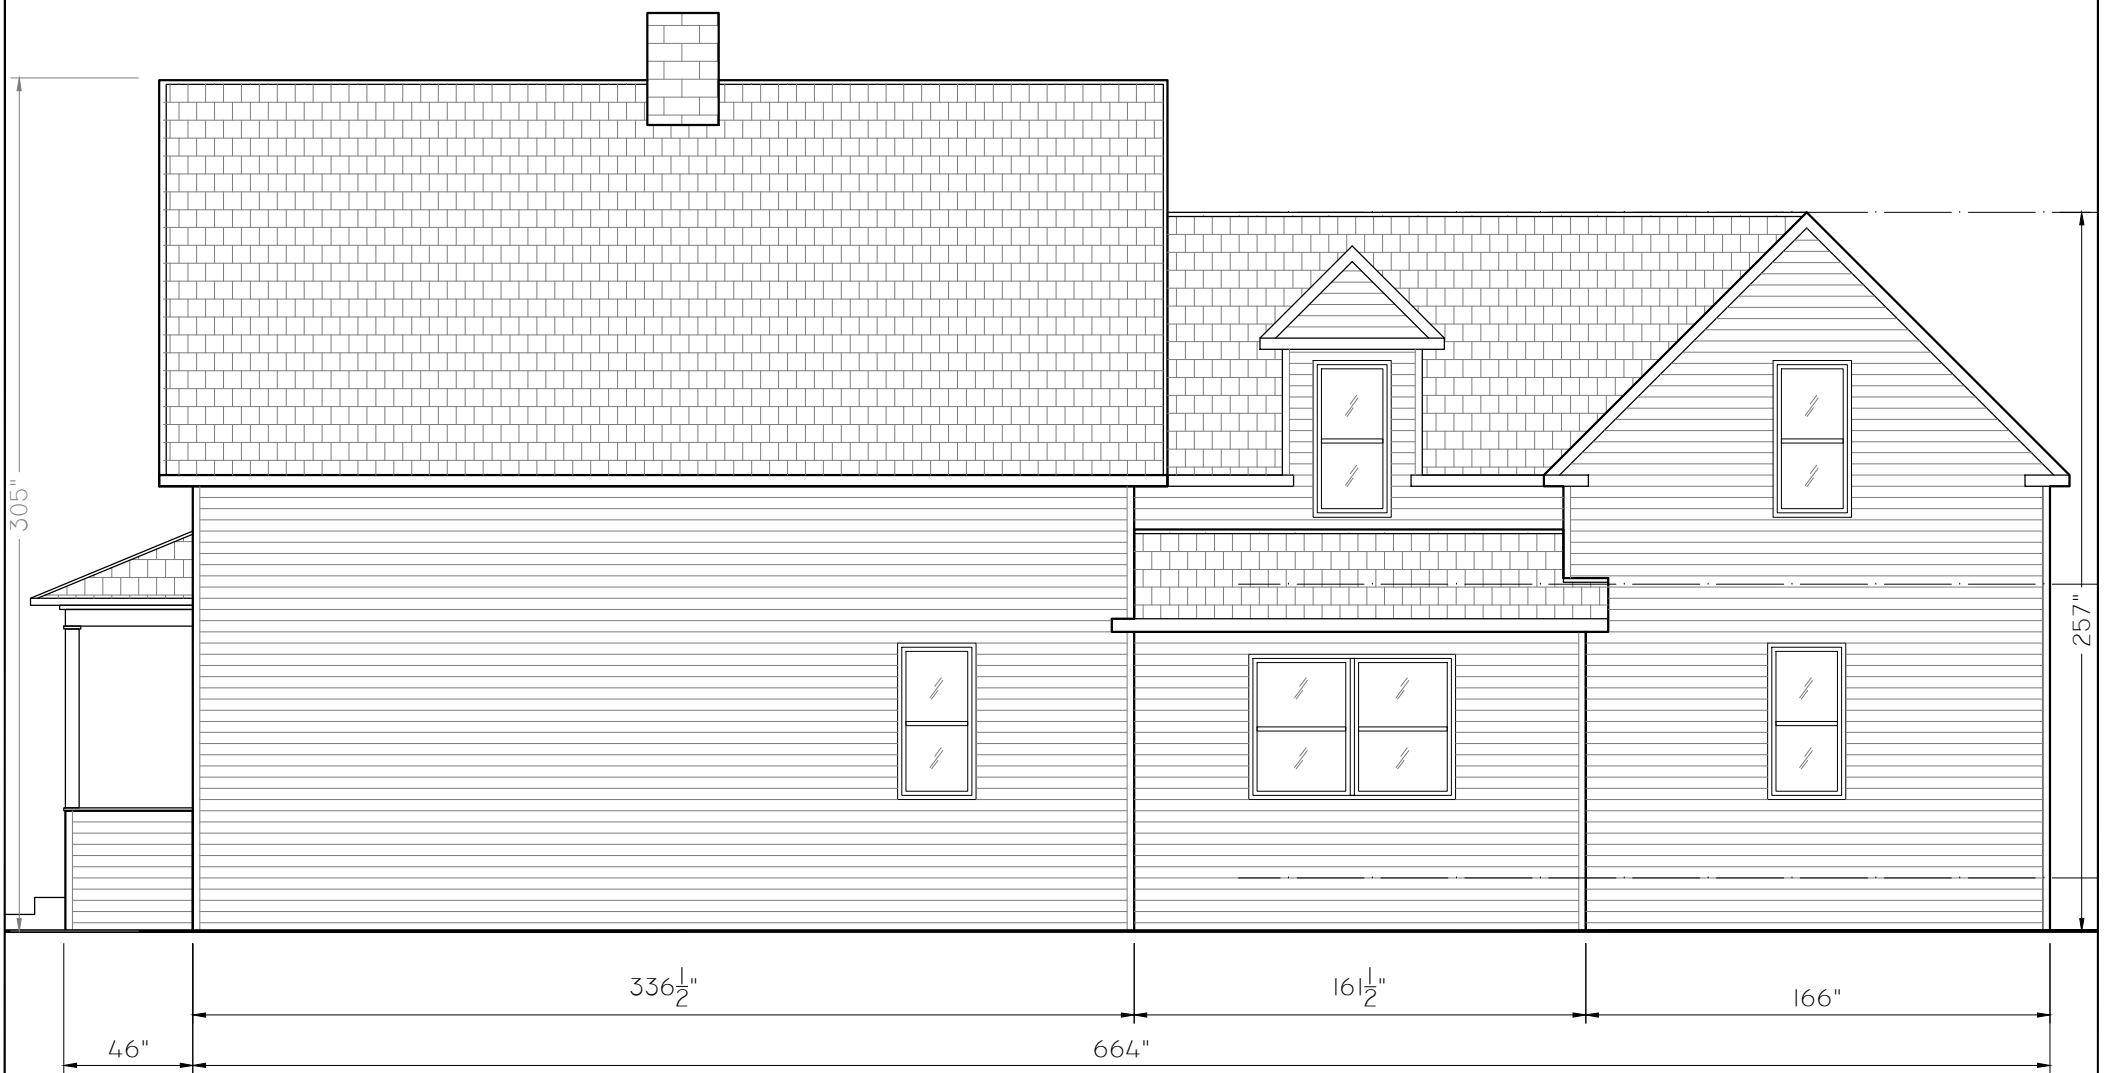

EXISTING SIDE ELVATION

Scale: 3/16" = 1'-0

Notes:

1. THE COPYRIGHT OF THIS DRAWING IS VESTED IN STERLING MARTINIQUE AND IT MAY NOT BE REPRODUCED IN WHOLE OR PART OR USED FOR THE MANUFACTURE OF ANY ARTICLE WITHOUT THE EXPRESS PERMISSION OF THE COPYRIGHT HOLDERS.
2. WORK TO FIGURED DIMENSIONS ONLY.
3. THIS DRAWING IS TO BE READ IN CONJUNCTION WITH ALL RELEVANT ARCHITECTS, SERVICE ENGINEER'S AND STERLING MARTINIQUE DRAWINGS AND SPECIFICATIONS.

STATUS:

REV:	DESCRIPTION:	BY:	DATE:
A			
B			
C			



STERLING MARTINIQUE
 Address : 76 Coburg Street,
 Saint John, NB E2L 3J7
 Phone : (506) 607-8388
 www.sterlingmartinique.com

PROJECT NAME:

877 C

ADDRESS:

877 Charlotte Steet, Fredericton, NB E3B 1M7

DRAWING TITLE:

EXISTING ELEVATIONS

SCALE AT A3:

1/4" = 1'-0

DATE:

05-14-2025

DRAWN:

PN

CHECKED:

checked

PROJECT NO:

...

DRAWING NO:

A-08

REVISION:

0