


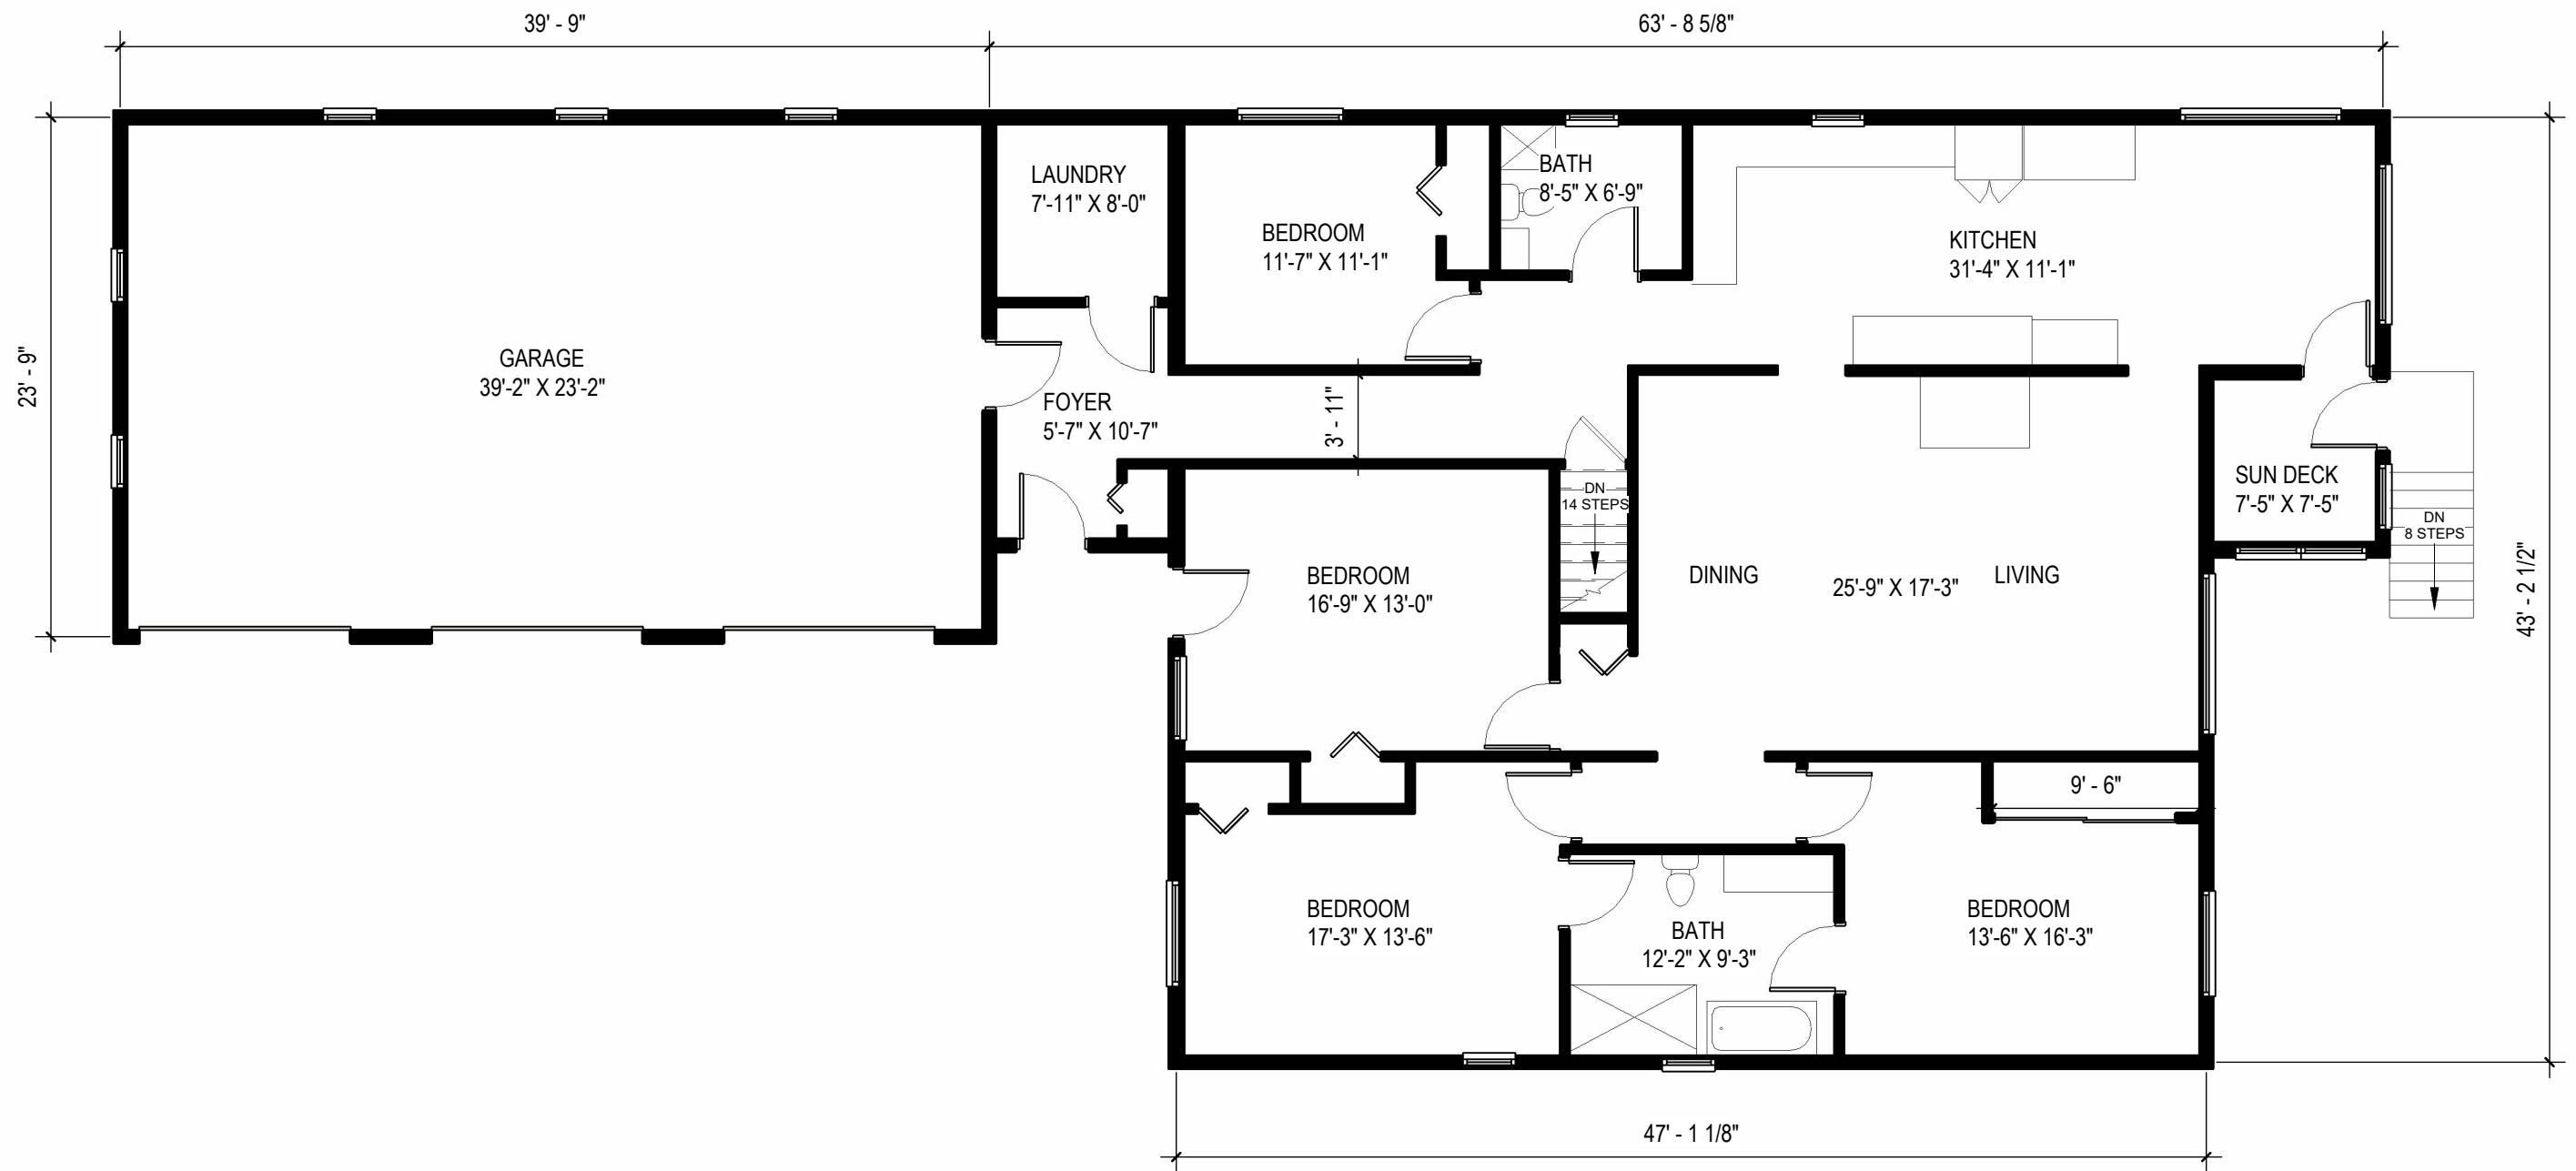

D.M. White Architecture Inc.

Professional Building Services

288 Union Street
Suite 1A
Fredericton, N.B.
E3A 1E5

Tel.: 506.447.8774
Fax: 506.447.8931
www.dmwhite.ca

Project Name

S.T.A.R.S. Children's Center
348 Gibson Street

Project No. 2535

Title

MAIN FLOOR
LEVEL- EXISTING

Date

July 2025


Drawn by

MS

Scale

1/8" = 1'-0"

A-2

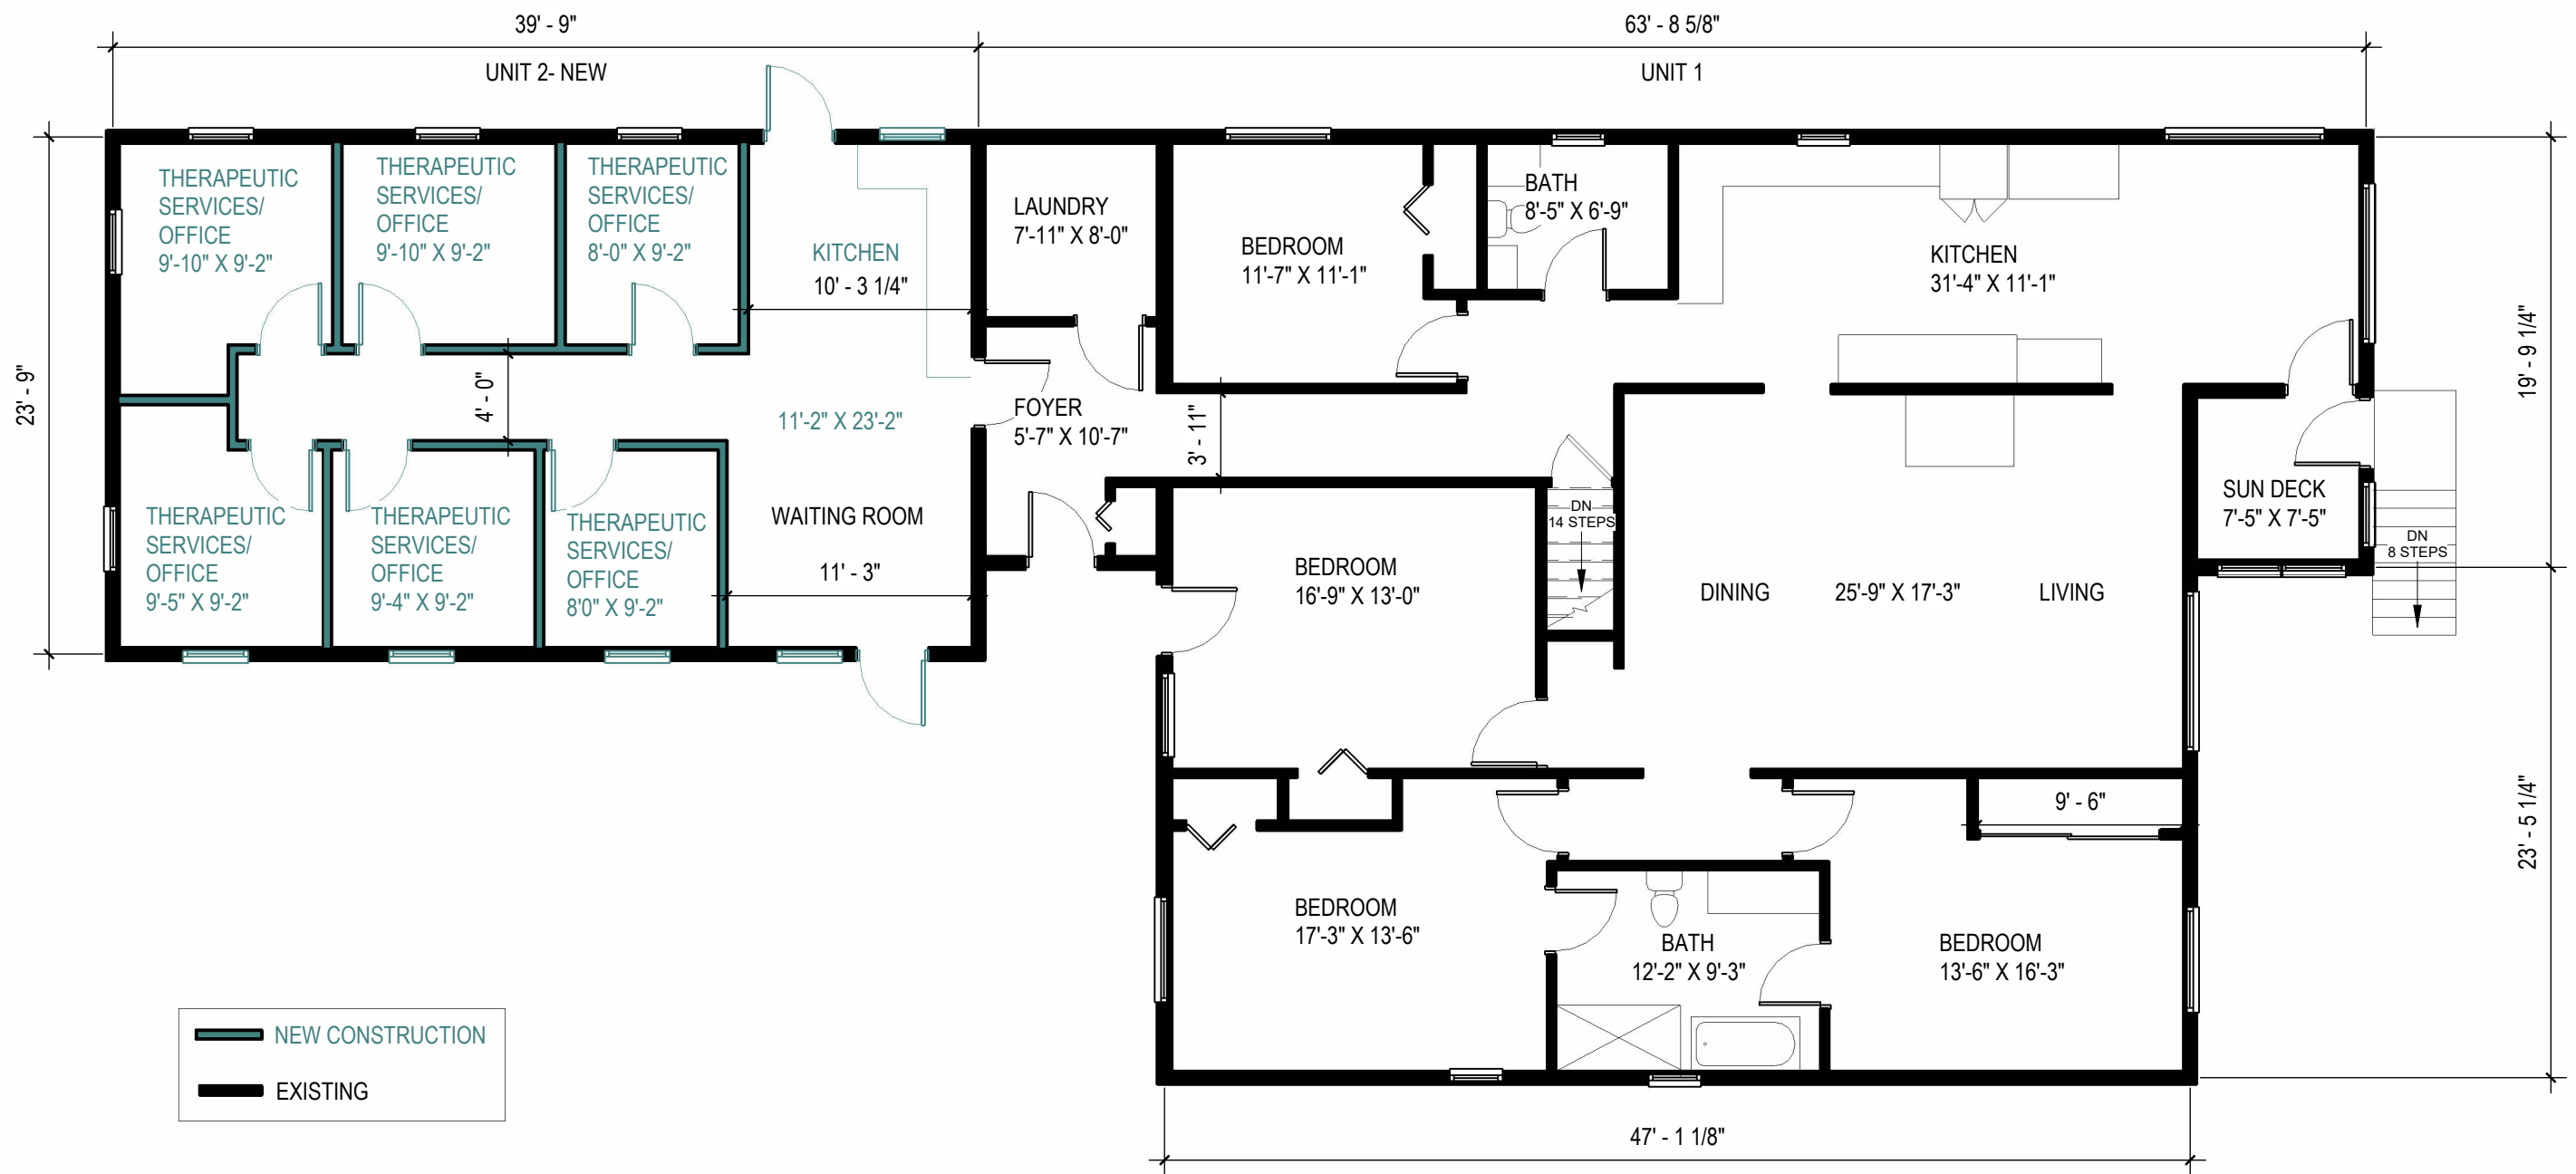

D.M. White Architecture Inc.

Professional Building Services

288 Union Street
Suite 1A
Fredericton, N.B.
E3A 1E5

Tel.: 506.447.8774
Fax: 506.447.8931
www.dmwhite.ca

Project Name

S.T.A.R.S. Children's Center
348 Gibson Street

Project No. 2535

Title

MAIN FLOOR
LEVEL-
PROPOSED

Date

July 2025


Drawn by

MS

Scale

1/8" = 1'-0"

A-3

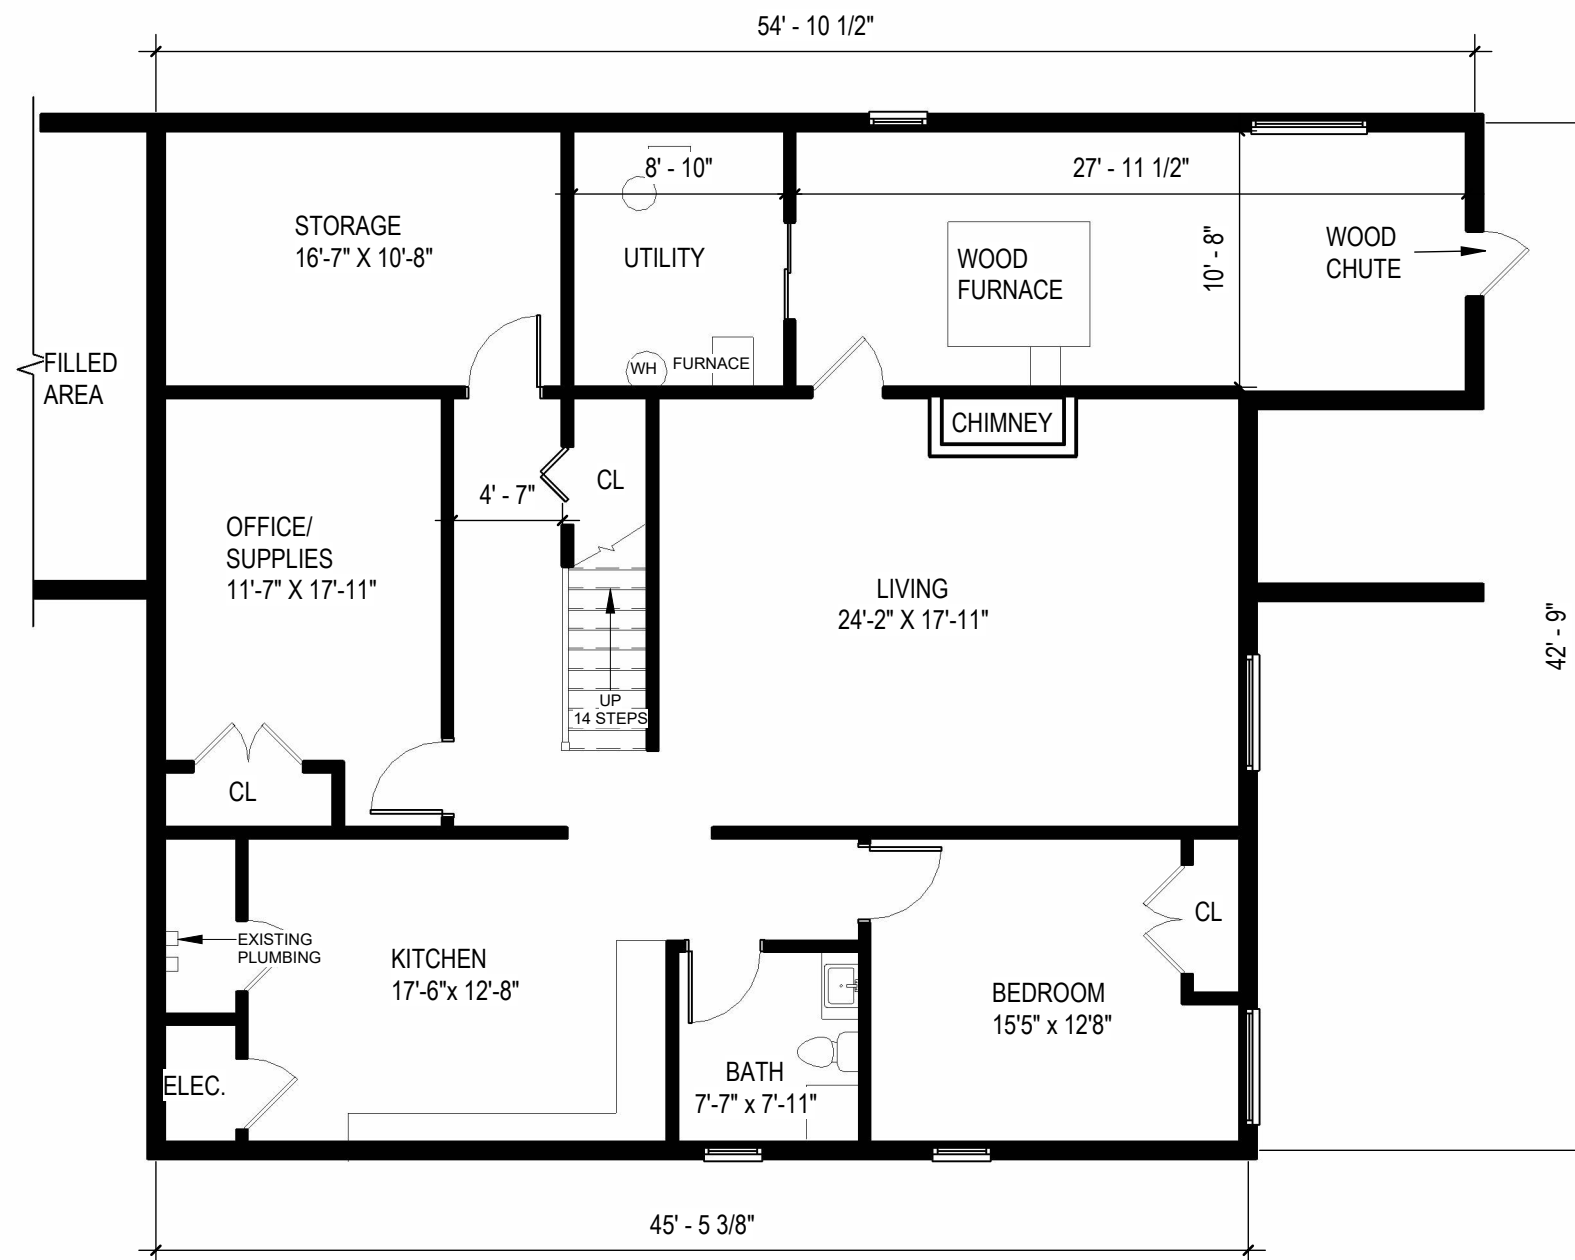

D.M. White Architecture Inc.

Professional Building Services

288 Union Street
Suite 1A
Fredericton, N.B.
E3A 1E5

Tel: 506.447.8774
Fax: 506.447.8931
www.dmwhite.ca

Project Name

S.T.A.R.S. Children's Center
348 Gibson Street

Project No. 2535

Title

**BASEMENT
LEVEL- EXISTING**

Date

July 2025


Drawn by

MS

Scale

1/8" = 1'-0"

A-4

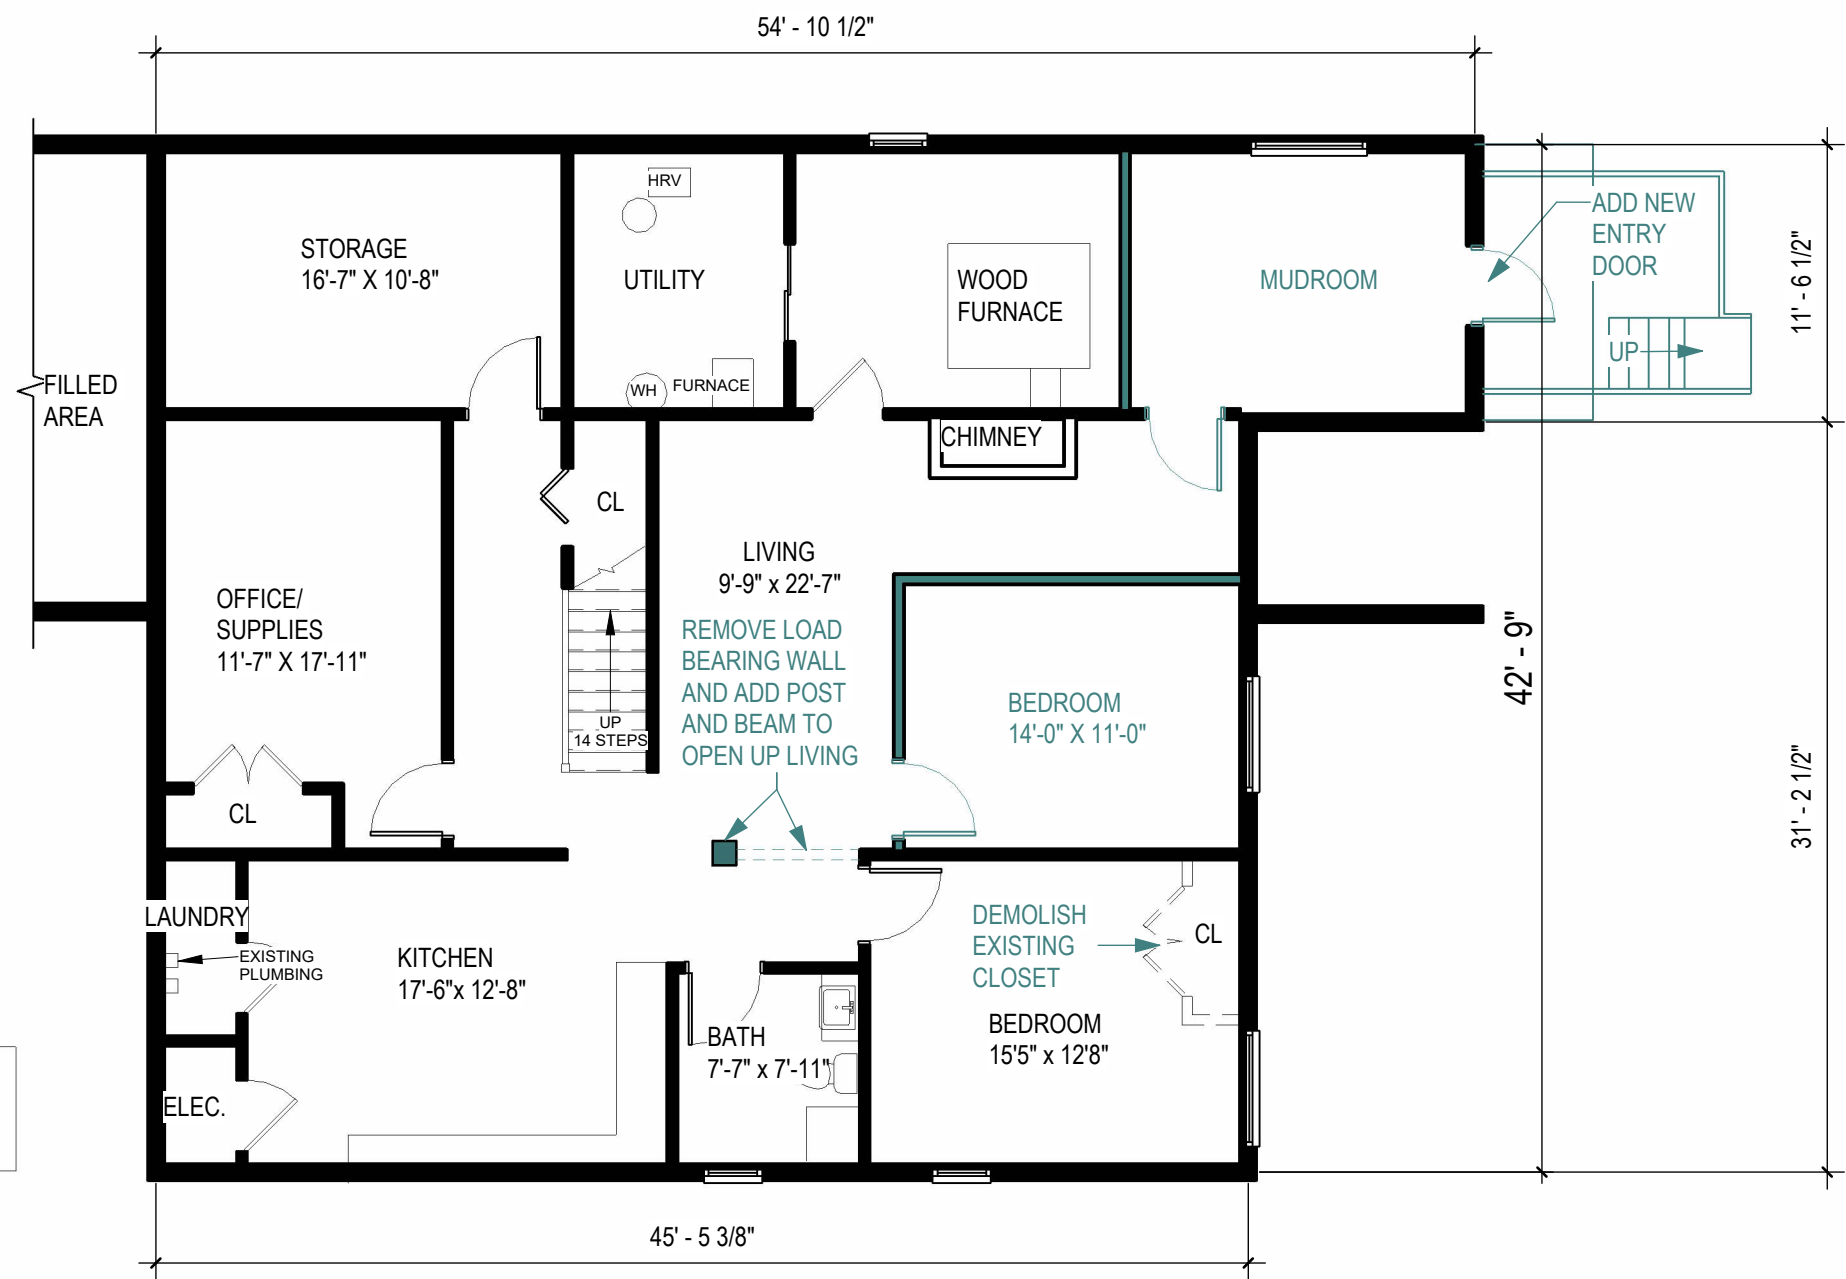

NEW CONSTRUCTION

EXISTING



D.M. White Architecture Inc.

Professional Building Services

288 Union Street
Suite 1A
Fredericton, N.B.
E3A 1E5

Tel.: 506.447.8774
Fax: 506.447.8931
www.dmwhite.ca

Project Name

S.T.A.R.S. Children's Center
348 Gibson Street

Project No. 2535

Title

BASEMENT
LEVEL-
PROPOSED

Date

July 2025

Drawn by

MS

Scale
1/8" = 1'-0"

A-5