
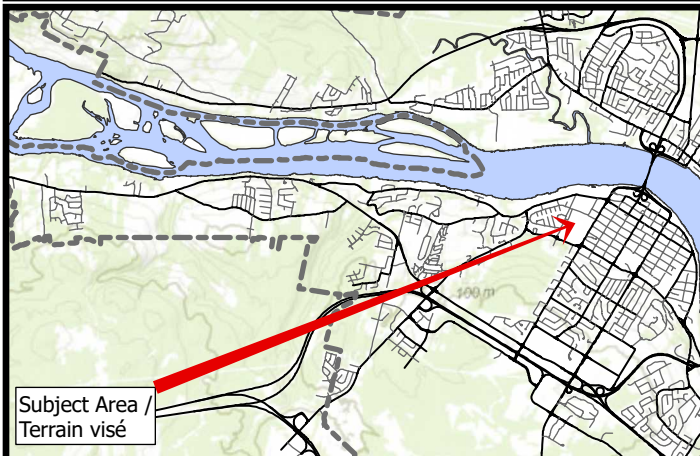


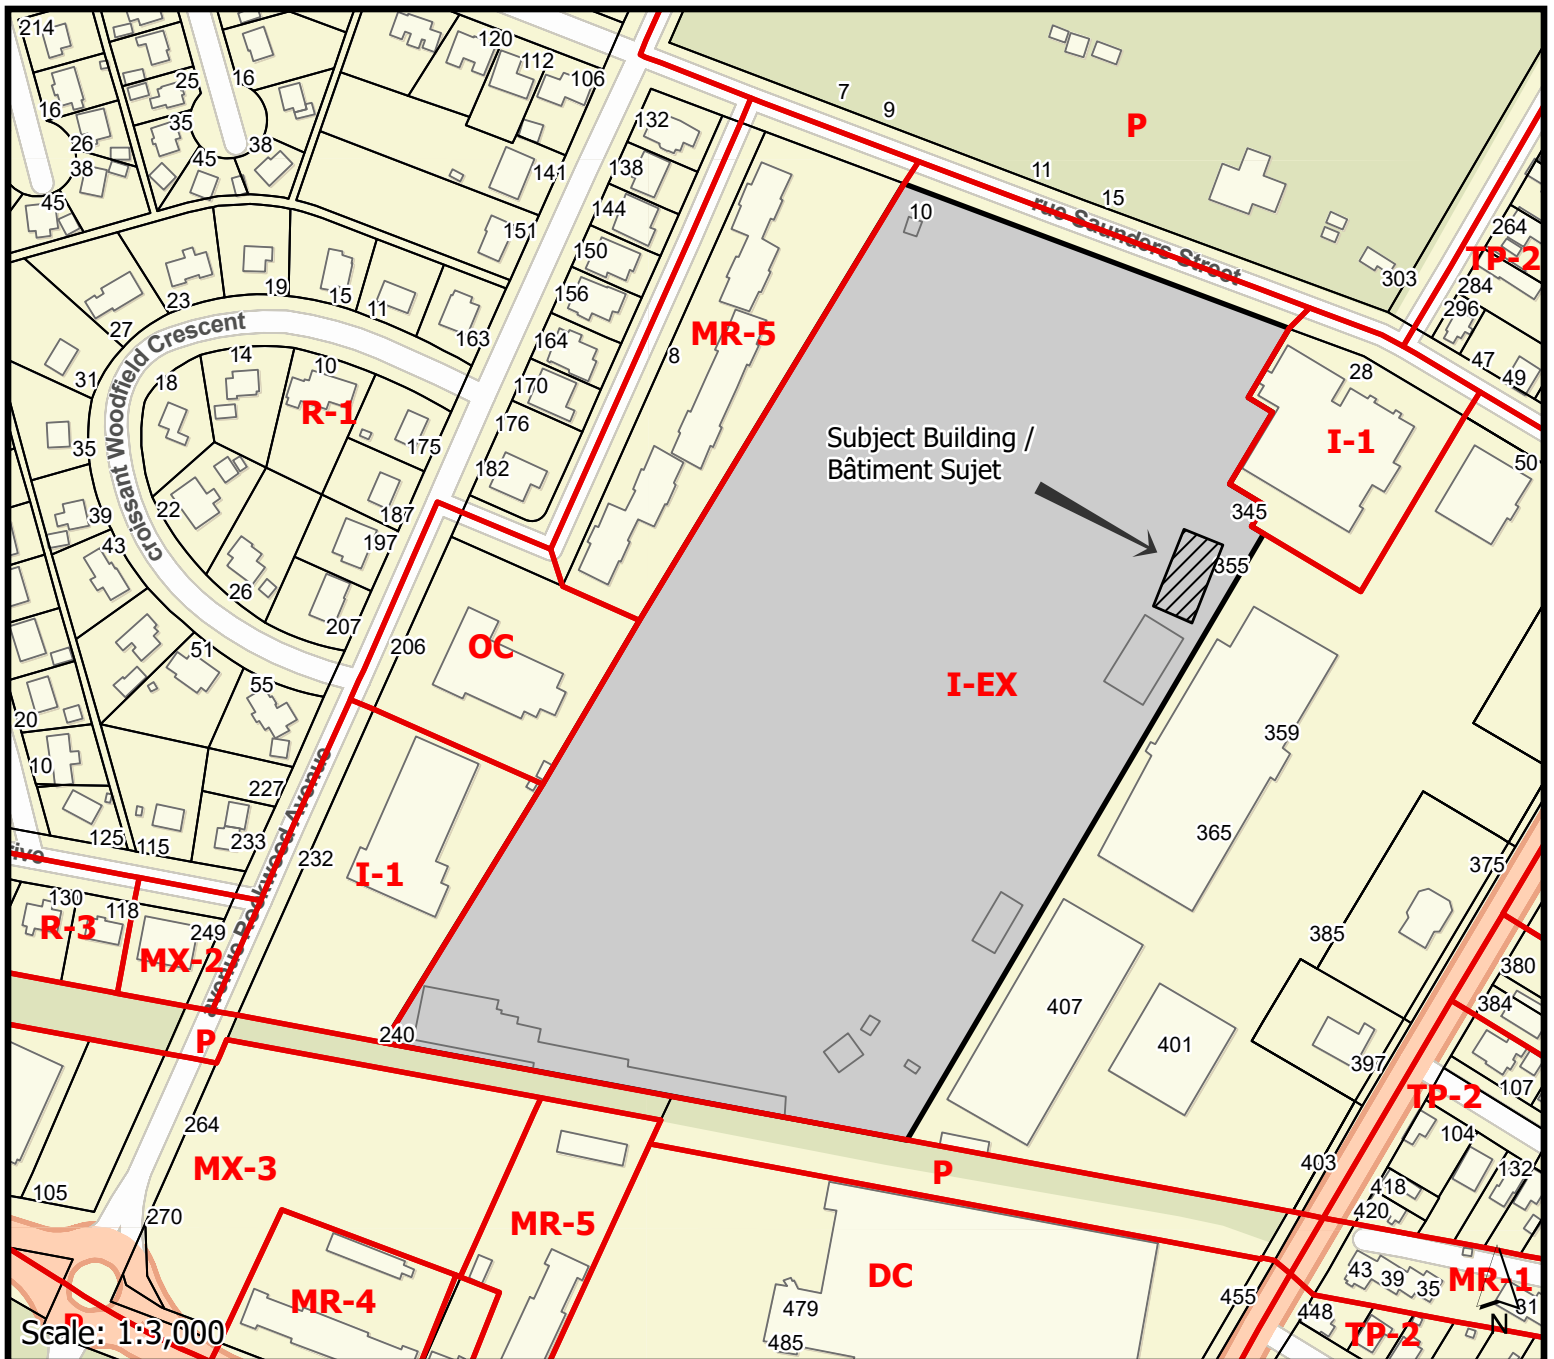

 Subject Property / Propriete Visé

Additional Temporary Use Variance to permit an emergency shelter within the Winner's Lounge Building on the Exhibition Grounds. There is no change to the existing temporary use, the application is solely for an extension of time up to April 30, 2026 (the existing one-year time period for the temporary use is set to expire on December 10, 2025).

Dérogation supplémentaire pour usage temporaire visant à permettre un refuge d'urgence dans le bâtiment Winner's Lounge sur le terrain d'exposition. Il n'y a aucun changement à l'usage temporaire existant, la demande vise uniquement à prolonger la période jusqu'au 30 avril 2026 (la période d'un an actuelle pour l'usage temporaire doit prendre fin le 10 décembre 2025).

**Fredericton**

Community Planning  
Planification urbaine


Map \ carte # I

File \ fiche: PR-81-2025

Date \ date: octobre \ October 15, 2025

Subject \ sujet: rue 355 Smythe Street

Fredericton Homeless Shelters Inc.

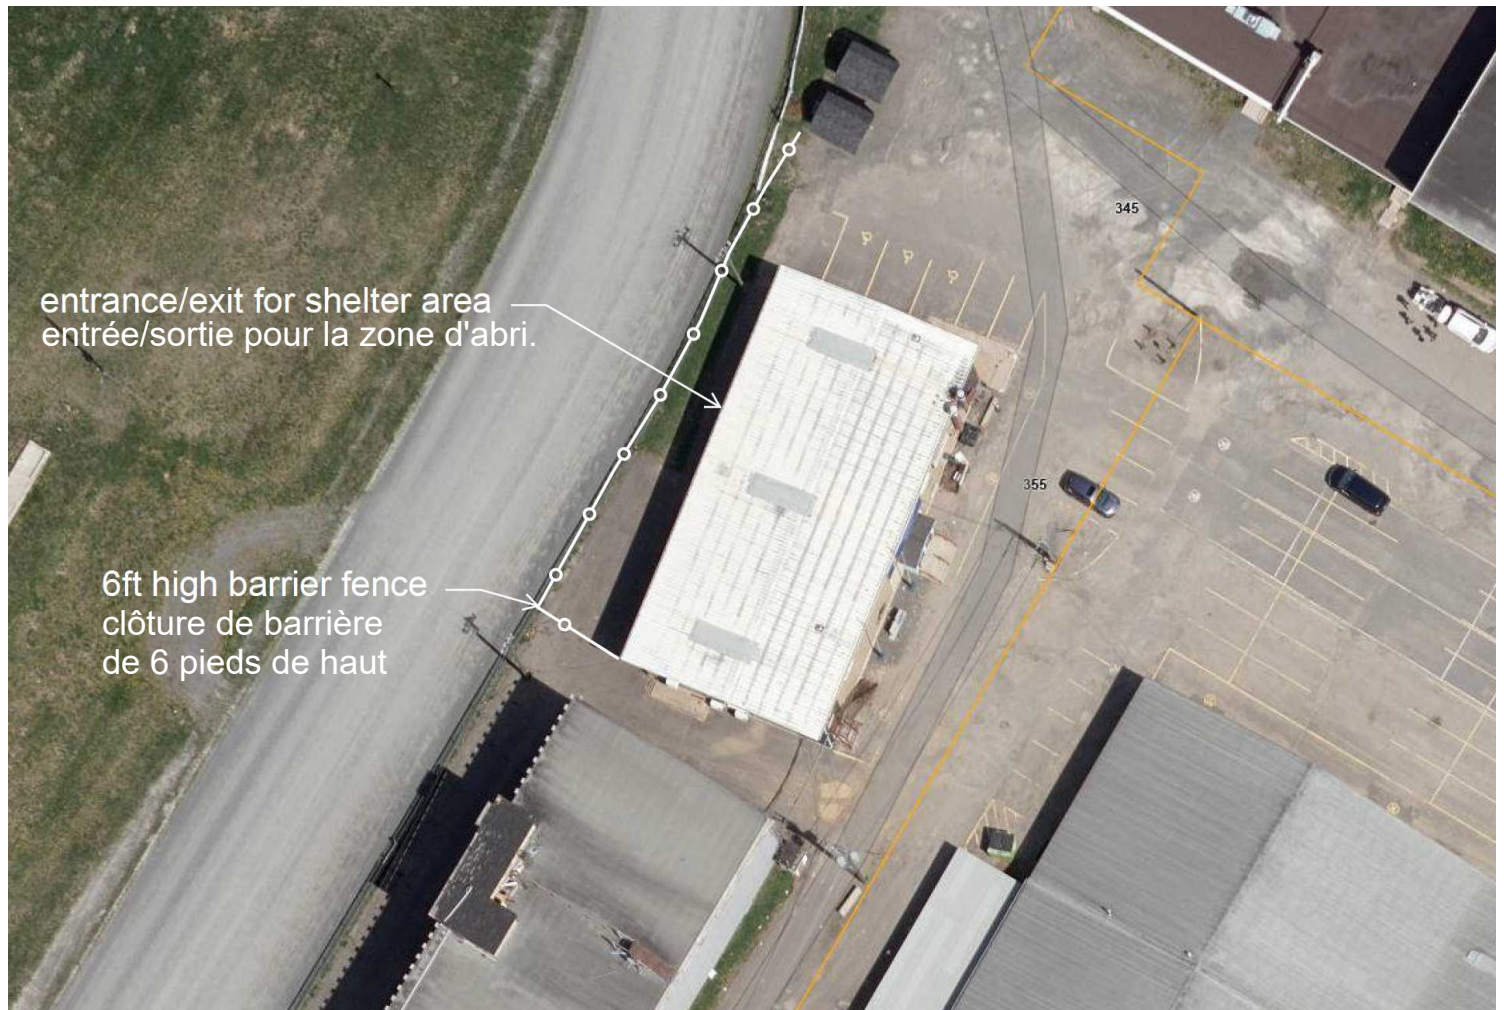

Additional Temporary Use Variance to permit an emergency shelter within the Winner's Lounge Building on the Exhibition Grounds. There is no change to the existing temporary use, the application is solely for an extension of time up to April 30, 2026 (the existing one-year time period for the temporary use is set to expire on December 10, 2025).

Dérogation supplémentaire pour usage temporaire visant à permettre un refuge d'urgence dans le bâtiment Winner's Lounge sur le terrain d'exposition. Il n'y a aucun changement à l'usage temporaire existant, la demande vise uniquement à prolonger la période jusqu'au 30 avril 2026 (la période d'un an actuelle pour l'usage temporaire doit prendre fin le 10 décembre 2025).

#### Site Plan / Plan du site

**Fredericton**

Community Planning  
Planification urbaine

Map \ carte # II

File \ fiche: PR-81-2025

Date \ date: octobre \ October 15, 2025

Subject \ sujet: rue 355 Smythe Street

Fredericton Homeless Shelters Inc.

