

**NOTICE OF INTENTION**  
**TO AMEND ZONING BY-LAW**

**PURSUANT TO SECTION 111(1) OF THE *COMMUNITY PLANNING ACT*, SNB 2017, C. 19, AND AMENDMENTS THERETO, AND SECTION 15(4) OF THE *LOCAL GOVERNANCE ACT*, SNB 2017, C. 18, AND AMENDMENTS THERETO, PUBLIC NOTICE IS HEREBY GIVEN** that the Council of the City of Fredericton intends to consider a proposed by-law to amend By-law No. Z-5, A Zoning By-law for The City of Fredericton.

The purpose of proposed By-law No. Z-5.362 is to amend the said By-law No. Z-5 by rezoning property located at 750 Prospect Street (PID 01479211) from Park (P) to Institutional Zone Two (I-2) to facilitate the construction of a new fire station.

The Council has set the regular meeting of the Council on Monday, April 13, 2026, commencing at 7:30 p.m. for the Public Hearing (objections/support), First and Second Reading for the proposed by-law.

Any person may inspect the proposed by-law at the office of the City Clerk, City Hall, Queen Street, Fredericton, between 8:30 a.m. and noon and between 1:00 p.m. and 4:30 p.m. on any day except Saturdays, Sundays and holidays or online at the City's website [www.fredericton.ca](http://www.fredericton.ca) by searching "Proposed By-laws".

If you would like to participate in the Public Hearing on Monday, April 13, 2026, please contact [cityclerk@fredericton.ca](mailto:cityclerk@fredericton.ca) for instructions on how to participate in the Public Hearing.

**Written objections/support shall not be accepted after the Public Hearing.**

**AVIS D'INTENTION**  
**DE MODIFICATION DE L'ARRÊTÉ DE**  
**ZONAGE**

**CONFORMÉMENT À L'ARTICLE 111(1) DE LA *LOI SUR L'URBANISME*, LN-B 2017, C. 19, TELLE QUE MODIFIÉES, ET À L'ARTICLE 15(4) DE LA *LOI SUR LA GOUVERNANCE LOCALE*, LN-B 2017, C. 18, TELLE QUE MODIFIÉES, PAR LES PRÉSENTES, UN AVIS PUBLIC EST DONNÉ** que le conseil municipal de la Ville de Fredericton a l'intention d'examiner un projet d'arrêté visant à modifier l'arrêté n° Z-5, arrêté de zonage de The City of Fredericton.


Le but de l'arrêté n° Z-5.362 est de modifier ledit arrêté n° Z-5 par le rezonage du terrain situé au 750, rue Prospect (NID 01479211) de zone de Parcs (P) à zone de service collectifs 2 (I-2) afin de permettre la construction d'une nouvelle caserne de pompiers.

Le Conseil a fixé sa réunion ordinaire le lundi 13 avril 2026 à 19 h 30 pour l'audience publique (objections/soutien), première et deuxième lectures pour le règlement proposé.

Le public peut prendre connaissance de ce projet d'arrêté au bureau de la secrétaire municipale, à l'hôtel de ville, sur la rue Queen, à Fredericton, entre 8 h 30 et 12 h et entre 13 h et 16 h 30 les jours ouvrables ou en ligne sur le site Web de la Ville [www.fredericton.ca](http://www.fredericton.ca) en cherchant « arrêtés proposés ».

Si vous souhaitez participer à l'audience publique du lundi 13 avril 2026, veuillez contacter [cityclerk@fredericton.ca](mailto:cityclerk@fredericton.ca) pour obtenir des instructions sur la façon de participer à l'audience publique.

**Les objections ou les appuis écrits ne doivent pas être acceptés après la tenue de l'audience publique.**

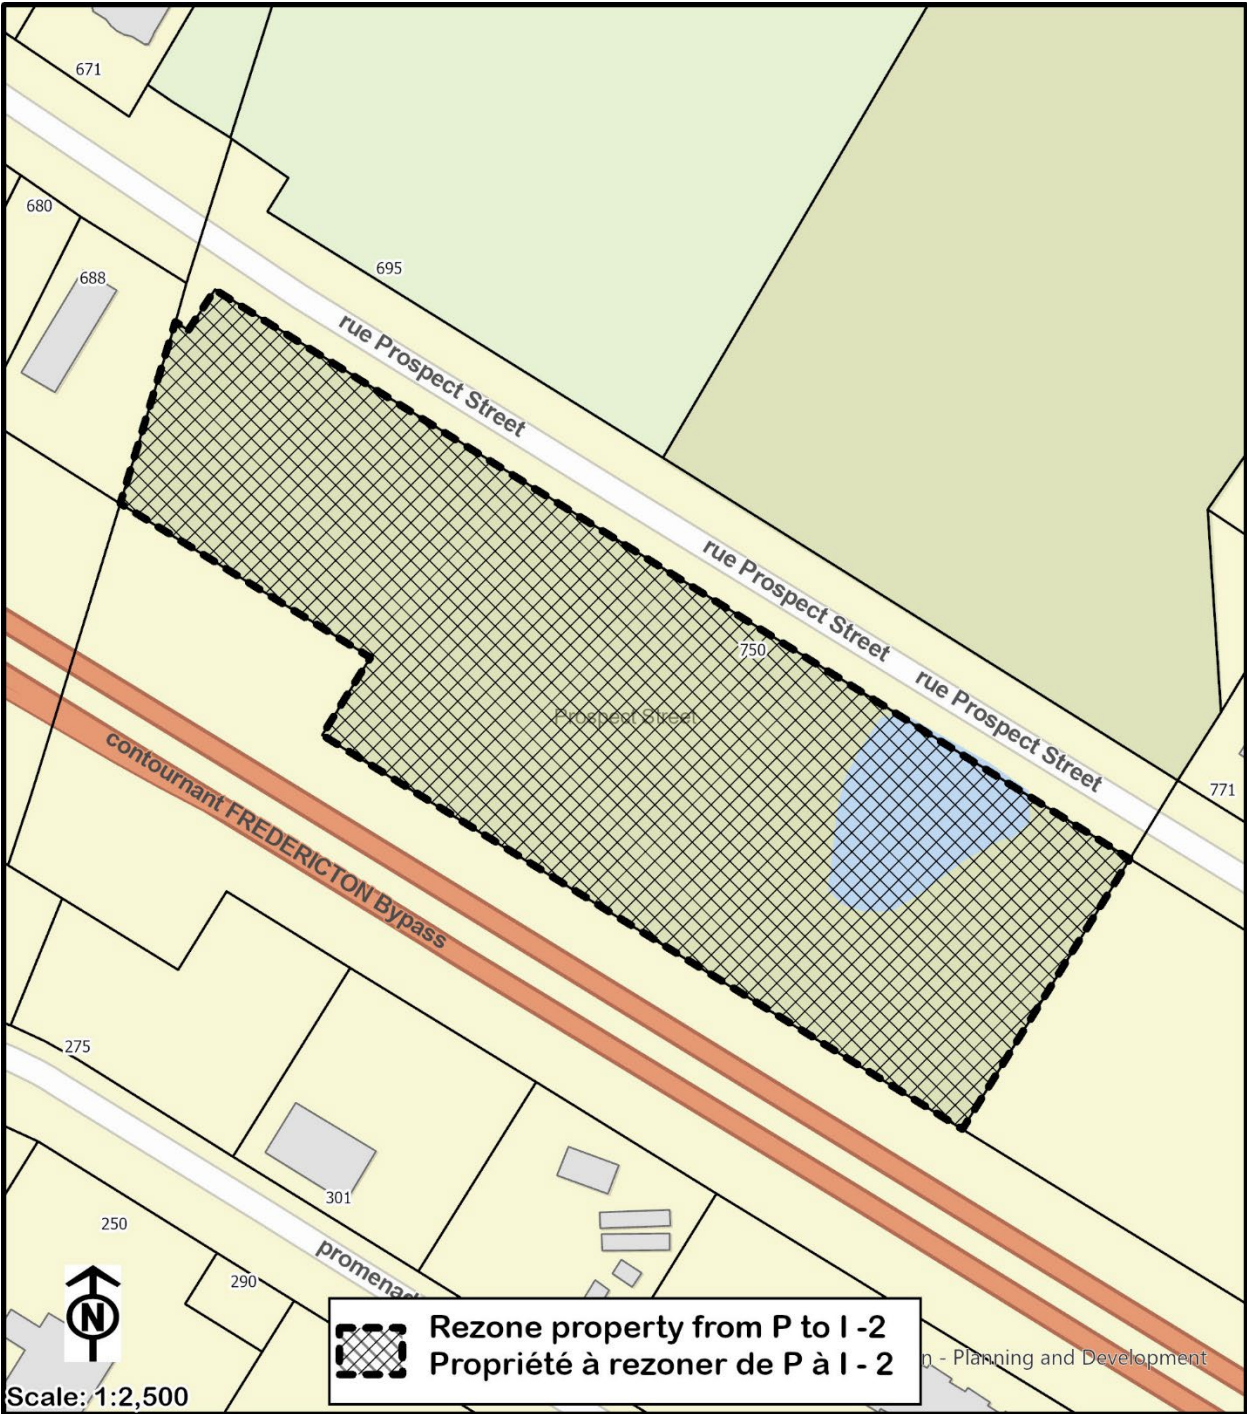

Scale: 1:2,500

 Rezone property from P to I-2  
Propriété à rezoner de P à I-2

Planning and Development