


148 Clark Street, Fredericton NB Apartment Building Concept (Design Development Phase) 2026.08.18



ENTRY ELEVATION (CLARK ST.)
1 : 300

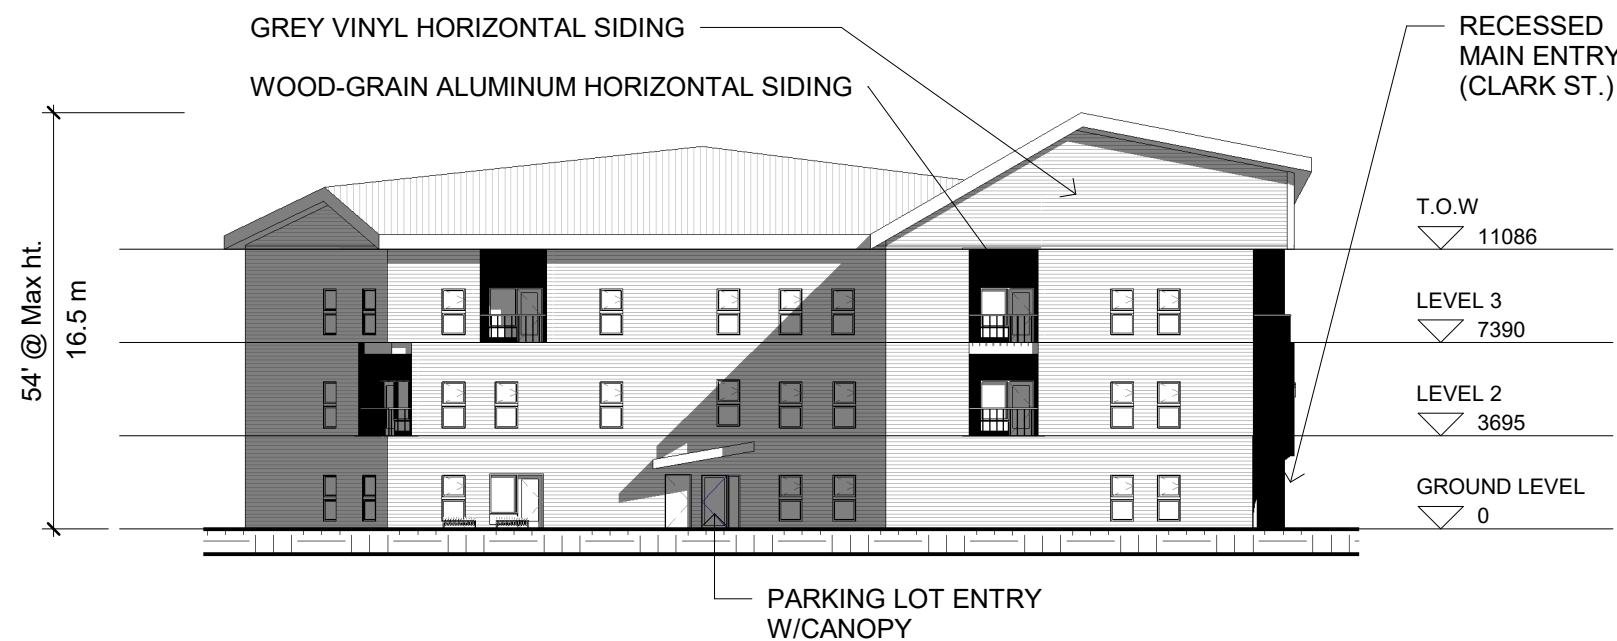

PARKING LOT ENTRY ELEVATION
1 : 300



EAST ELEVATION (CREEK)
1 : 300



SOUTH ELEVATION
1 : 300

