

BY-LAW NO. L-11.97

**A BY-LAW TO STOP-UP AND CLOSE
HAYES STREET EXTENSION**

PASSED: March 23, 2015

BE IT ENACTED by the Council of the City of Fredericton as follows:

1. Pursuant to Section 187(6) of the Municipalities Act, R.S.N.B. 1973, c.M-22 and amendments thereto, that Hayes Street Extension, as shown on Schedule "I", attached hereto and forming part hereof, is hereby stopped-up and closed on the coming into force of this by-law.
2. The Director of Engineering and Public Works may cause to be erected such barriers as he may deem necessary to enforce the observance of this by-law.

(Sgd. Eric Megarity)

Eric Megarity
Deputy Mayor/maire adjoint

First Reading: March 23, 2015
Second Reading: March 23, 2015
Third Reading: March 23, 2015

ARRÊTÉ N° L-11.97

**ARRÊTÉ SUR L'INTERRUPTION DE LA
CIRCULATION LA PROLONGATION DE LA
RUE HAYES**

ADOPTÉ : le 23 mars 2015

Le conseil municipal de la Ville de Fredericton édicte ce qui suit :


1. Conformément au paragraphe 187(6) de la *Loi sur les municipalités*, L.R.N.-B. 1973, c. M-22, et aux modifications afférentes, que la circulation sur la prolongation de la rue Hayes, comme le montre l'annexe « I » ci-jointe et dont elle fait partie, soit interrompue et que le tronçon soit fermé dès l'entrée en vigueur de cet arrêté.
2. Le directeur de l'ingénierie et des travaux publics peut faire ériger des barrières s'il le juge nécessaire pour assurer que l'arrêté est respecté.

(Sgd. Brenda L. Knight)

Brenda L. Knight
City Clerk/secrétaire municipale

Première lecture : le 23 mars 2015
Deuxième lecture : le 23 mars 2015
Troisième lecture : le 23 mars 2015

SCHEDULE "I" / ANNEXE «I»
 By-Law No. L-11.97/Arrêté n° L-11.97

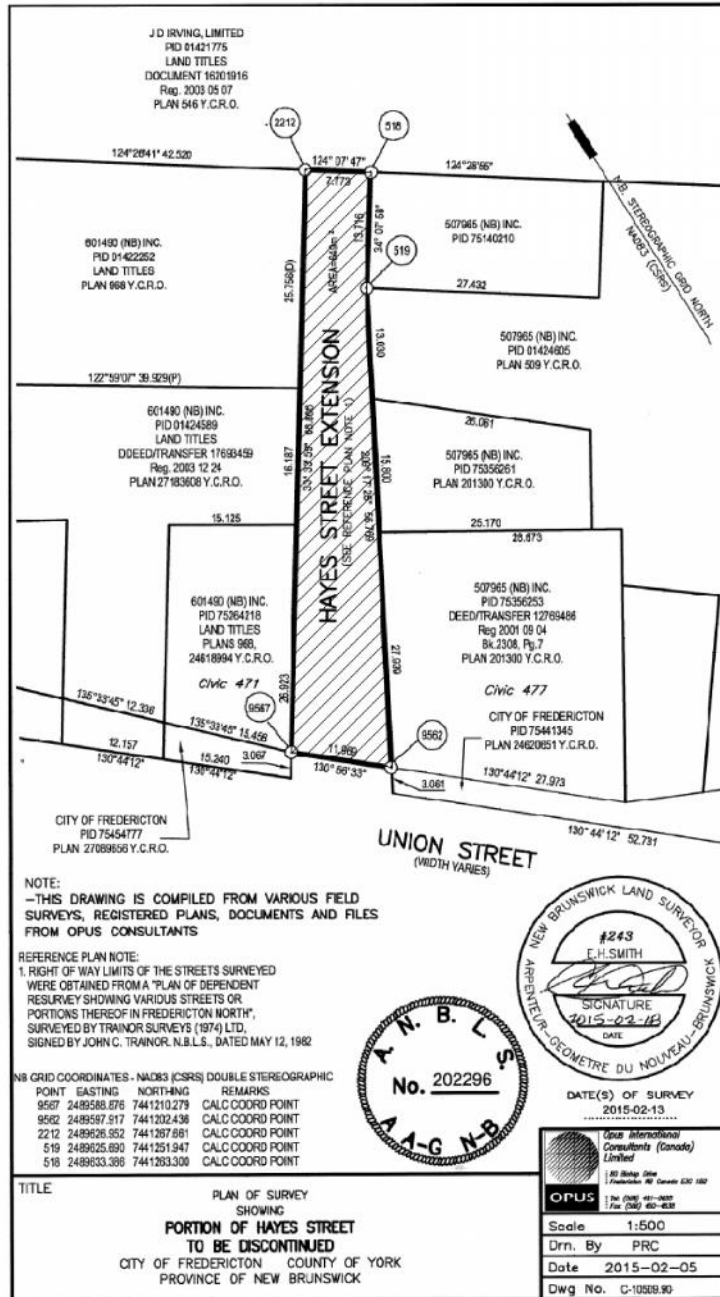

NOTE:
 -THIS DRAWING IS COMPILED FROM VARIOUS FIELD SURVEYS, REGISTERED PLANS, DOCUMENTS AND FILES FROM OPUS CONSULTANTS

REFERENCE PLAN NOTE:
 1. RIGHT OF WAY LIMITS OF THE STREETS SURVEYED WERE OBTAINED FROM A "PLAN OF DEPENDENT RESURVEY SHOWING VARIOUS STREETS OR PORTIONS THEREOF IN FREDERICTON NORTH", SURVEYED BY TRINOR SURVEYS (1974) LTD, SIGNED BY JOHN C. TRINOR, N.B.L.S., DATED MAY 12, 1982

NB GRID COORDINATES - NAD83 (CSRS) DOUBLE STEREOGRAPHIC

POINT	EASTING	NORTHING	REMARKS
9567	2489588.876	7441210.279	CALC COORD POINT
9562	2489597.517	7441202.438	CALC COORD POINT
2212	2489626.552	7441267.981	CALC COORD POINT
519	2489625.090	7441251.947	CALC COORD POINT
518	2489633.396	7441293.309	CALC COORD POINT

NEW BRUNSWICK LAND SURVEYOR

#243
 E.H. SMITH
 SIGNATURE
 2015-02-13
 DATE

ARRETEUR GEOMETRE DU NOUVEAU-BRUNSWICK


A.M.B.L.S.
 No. 202296

DATE(S) OF SURVEY
 2015-02-13

Opus International Consultants (Canada) Limited
 180 Bridge Drive
 Fredericton, NB Canada E3B 1B7
 Tel: (506) 461-4622
 Fax: (506) 461-4621

Scale 1:500
 Dwn. By PRC
 Date 2015-02-05
 Dwg No. C-10588.90

TITLE
 PLAN OF SURVEY
 SHOWING
**PORTION OF HAYES STREET
 TO BE DISCONTINUED**
 CITY OF FREDERICTON COUNTY OF YORK
 PROVINCE OF NEW BRUNSWICK

 Area to be Stopped Up and Closed/
 Zone à bloquer et fermer

Brad Woodside,
 Mayor / maire

Brenda L. Knight,
 City Clerk / secrétaire municipale