


BRUNSWICK STREET
(WIDTH VARIES)

EASEMENT DOCUMENT 13360582
Reg. 2001-12-05
Bk. 2315, Pg. 315
PLAN 13360541 Y.C.R.O.

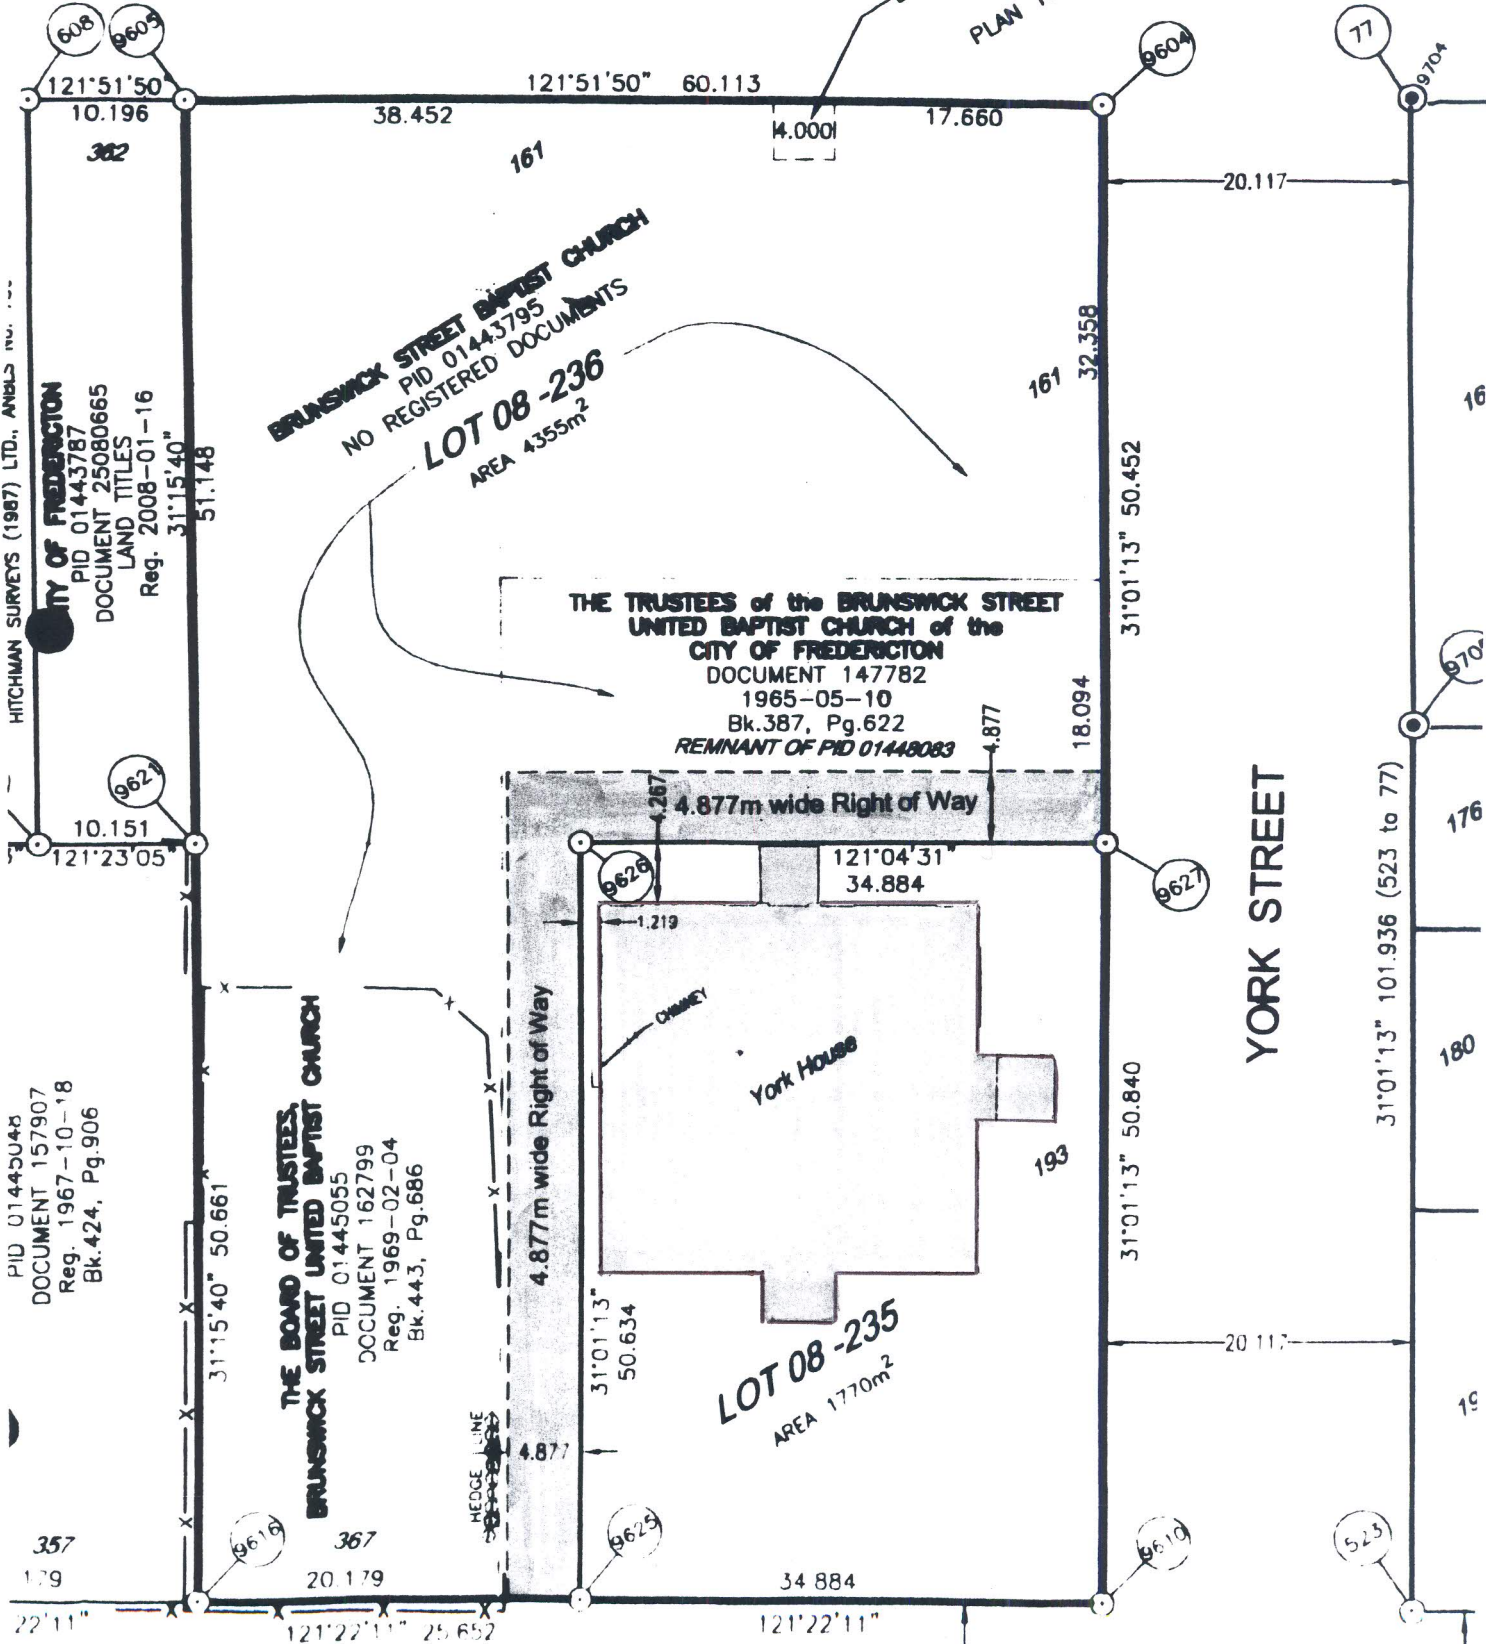

BRUNSWICK STREET BAPTIST CHURCH
NO REGISTERED DOCUMENTS
LOT 08 -236
AREA 4355m²

THE TRUSTEES of the BRUNSWICK STREET
UNITED BAPTIST CHURCH of the
CITY OF FREDERICTON
DOCUMENT 147782
1965-05-10
Bk. 387, Pg. 622
REMNANT OF PID 01448083

THE BOARD OF TRUSTEES
BRUNSWICK STREET UNITED BAPTIST CHURCH
PID 01445055
DOCUMENT 162799
Reg. 1969-02-04
Bk. 443, Pg. 686

LOT 08 -235
AREA 1770m²

HITCHMAN SURVEYS (1987) LTD., ANGLIS INC.

CITY OF FREDERICTON
PID 01443787
DOCUMENT 25080665
LAND TITLES
Reg. 2008-01-16

PID 01445048
DOCUMENT 157907
Reg. 1967-10-18
Bk. 424, Pg. 906