



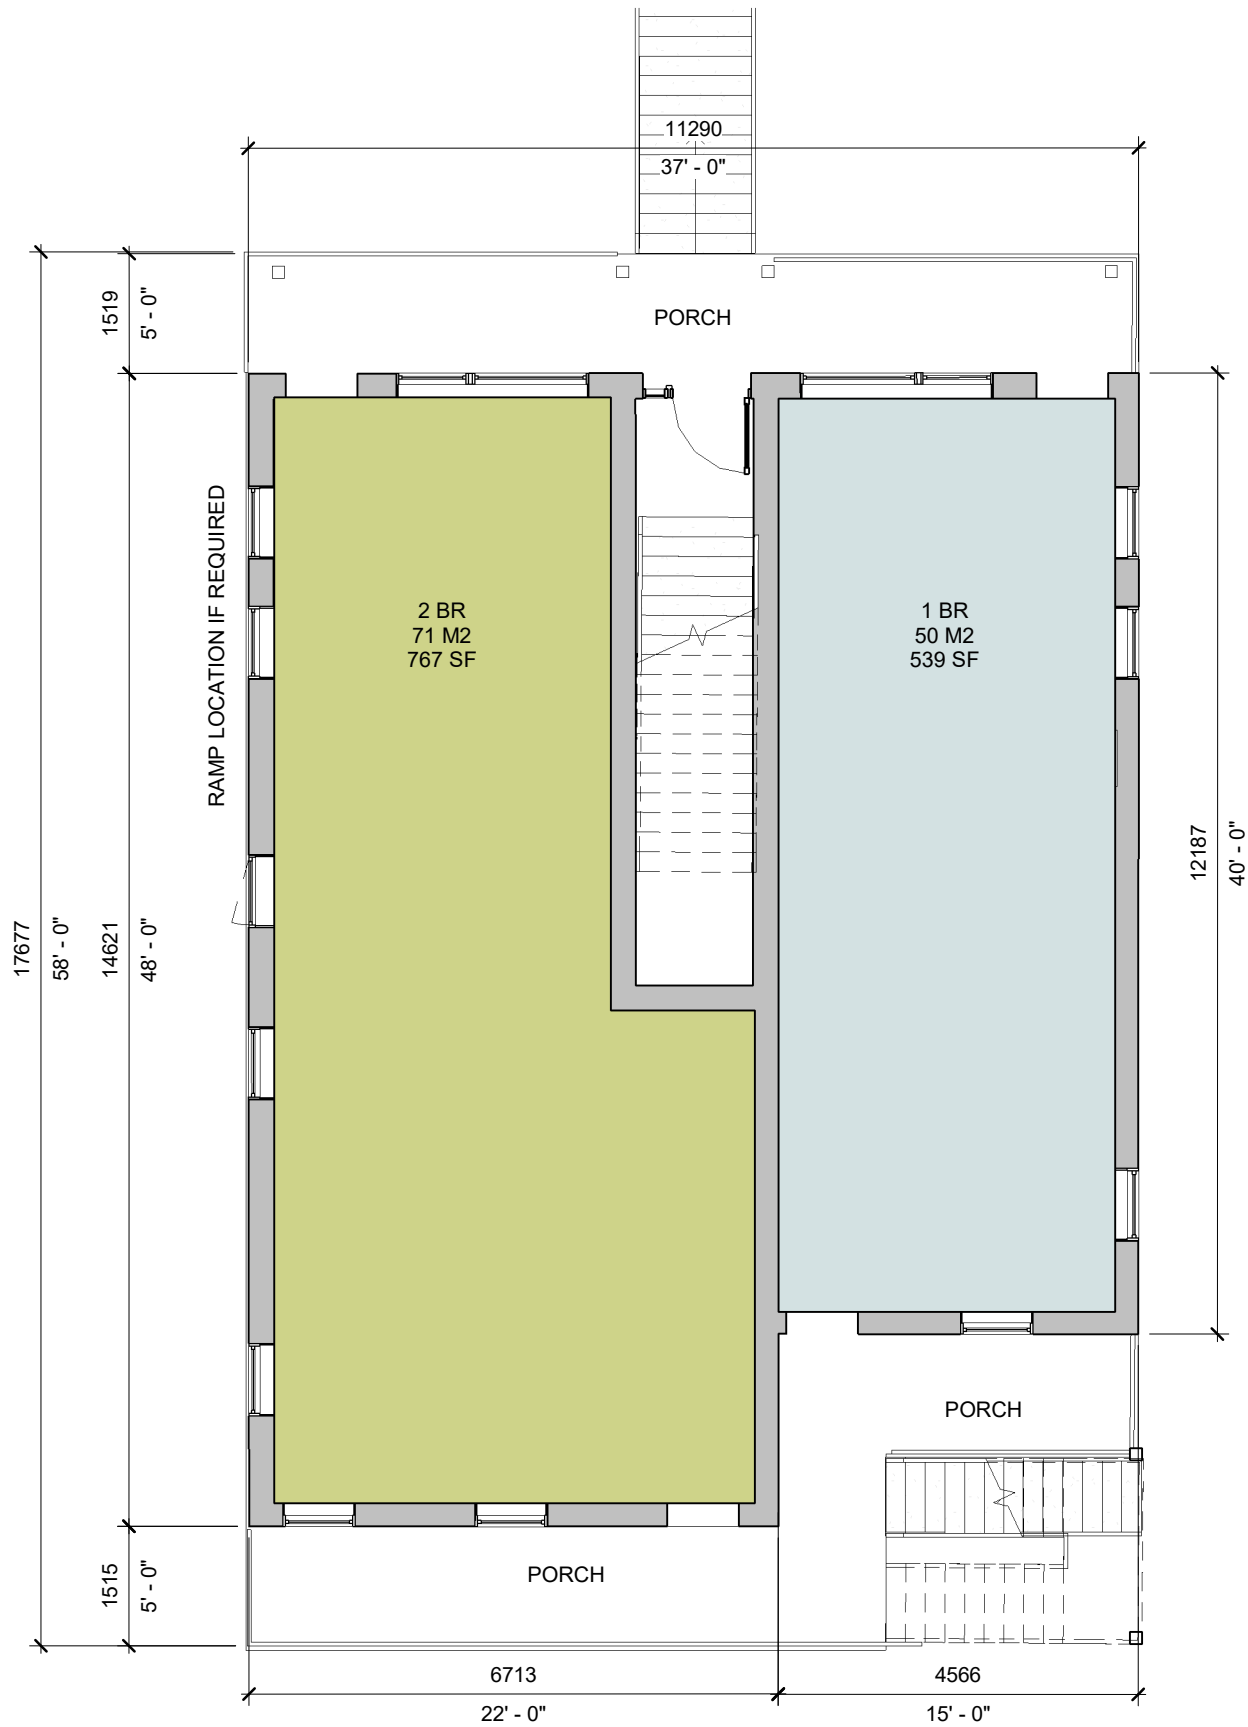

1 LEVEL 1
1/8" = 1'-0"

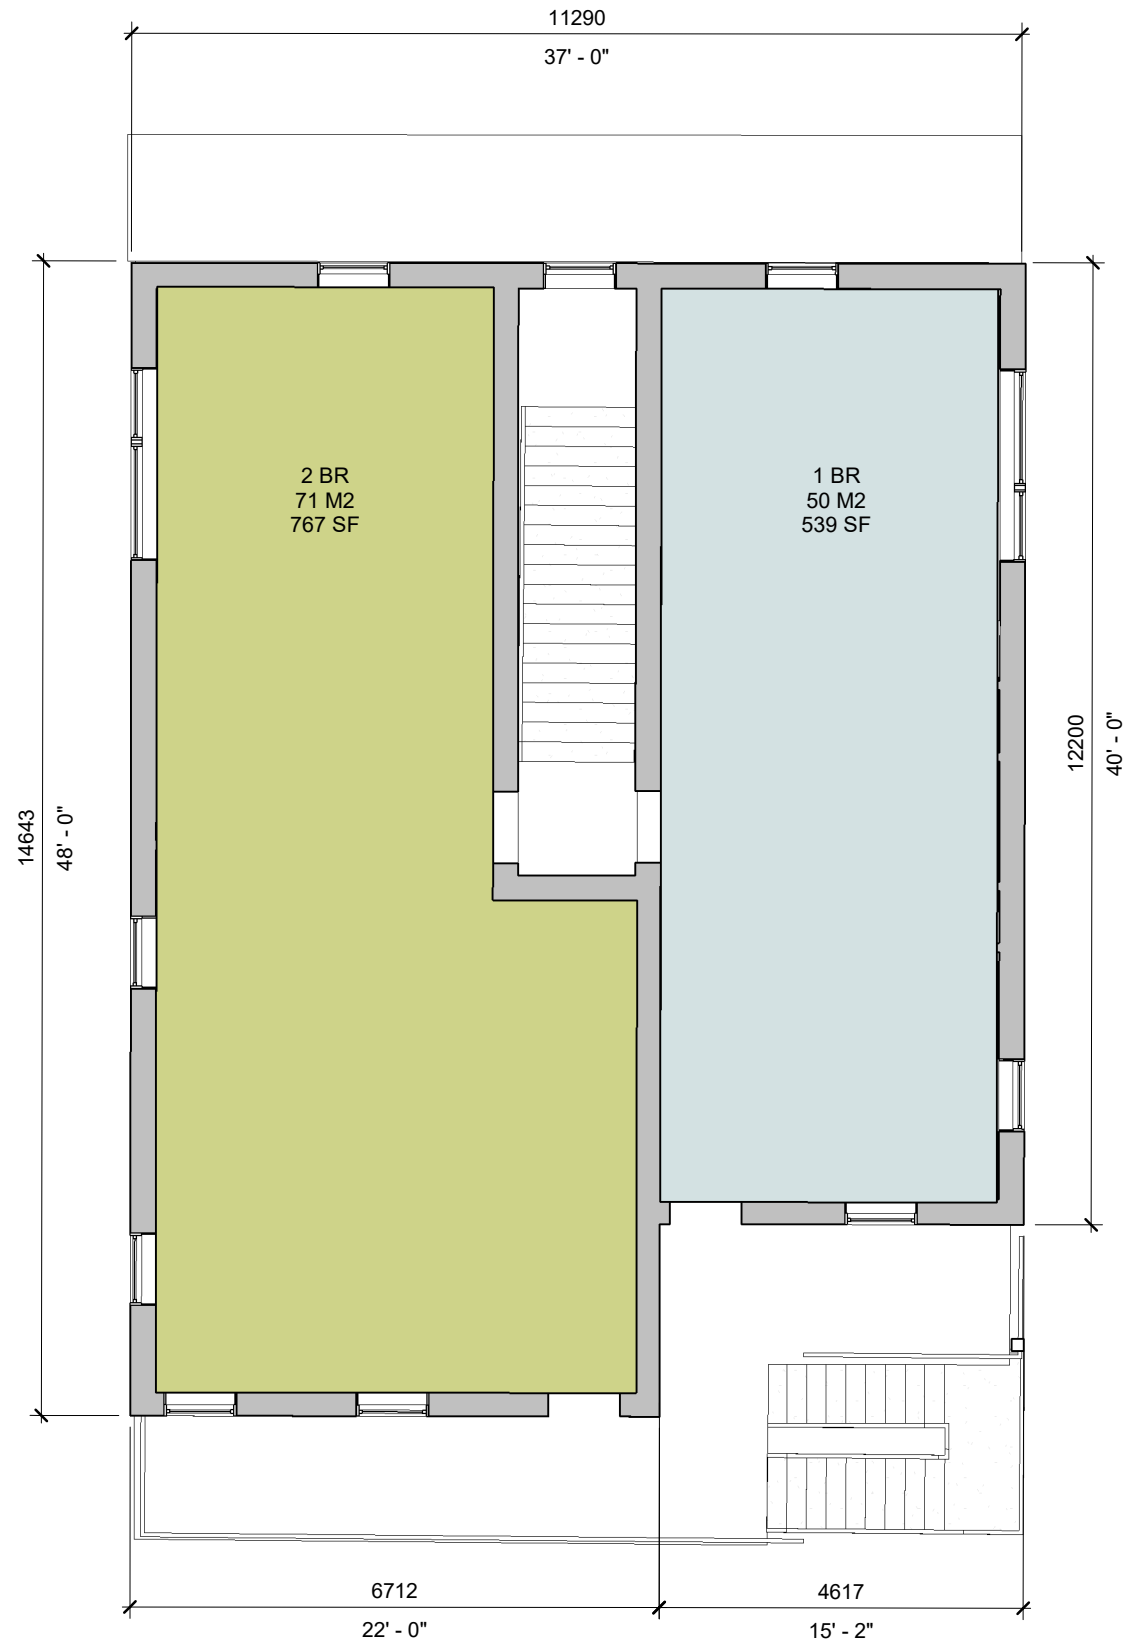

2 LEVEL 2
1/8" = 1'-0"

