
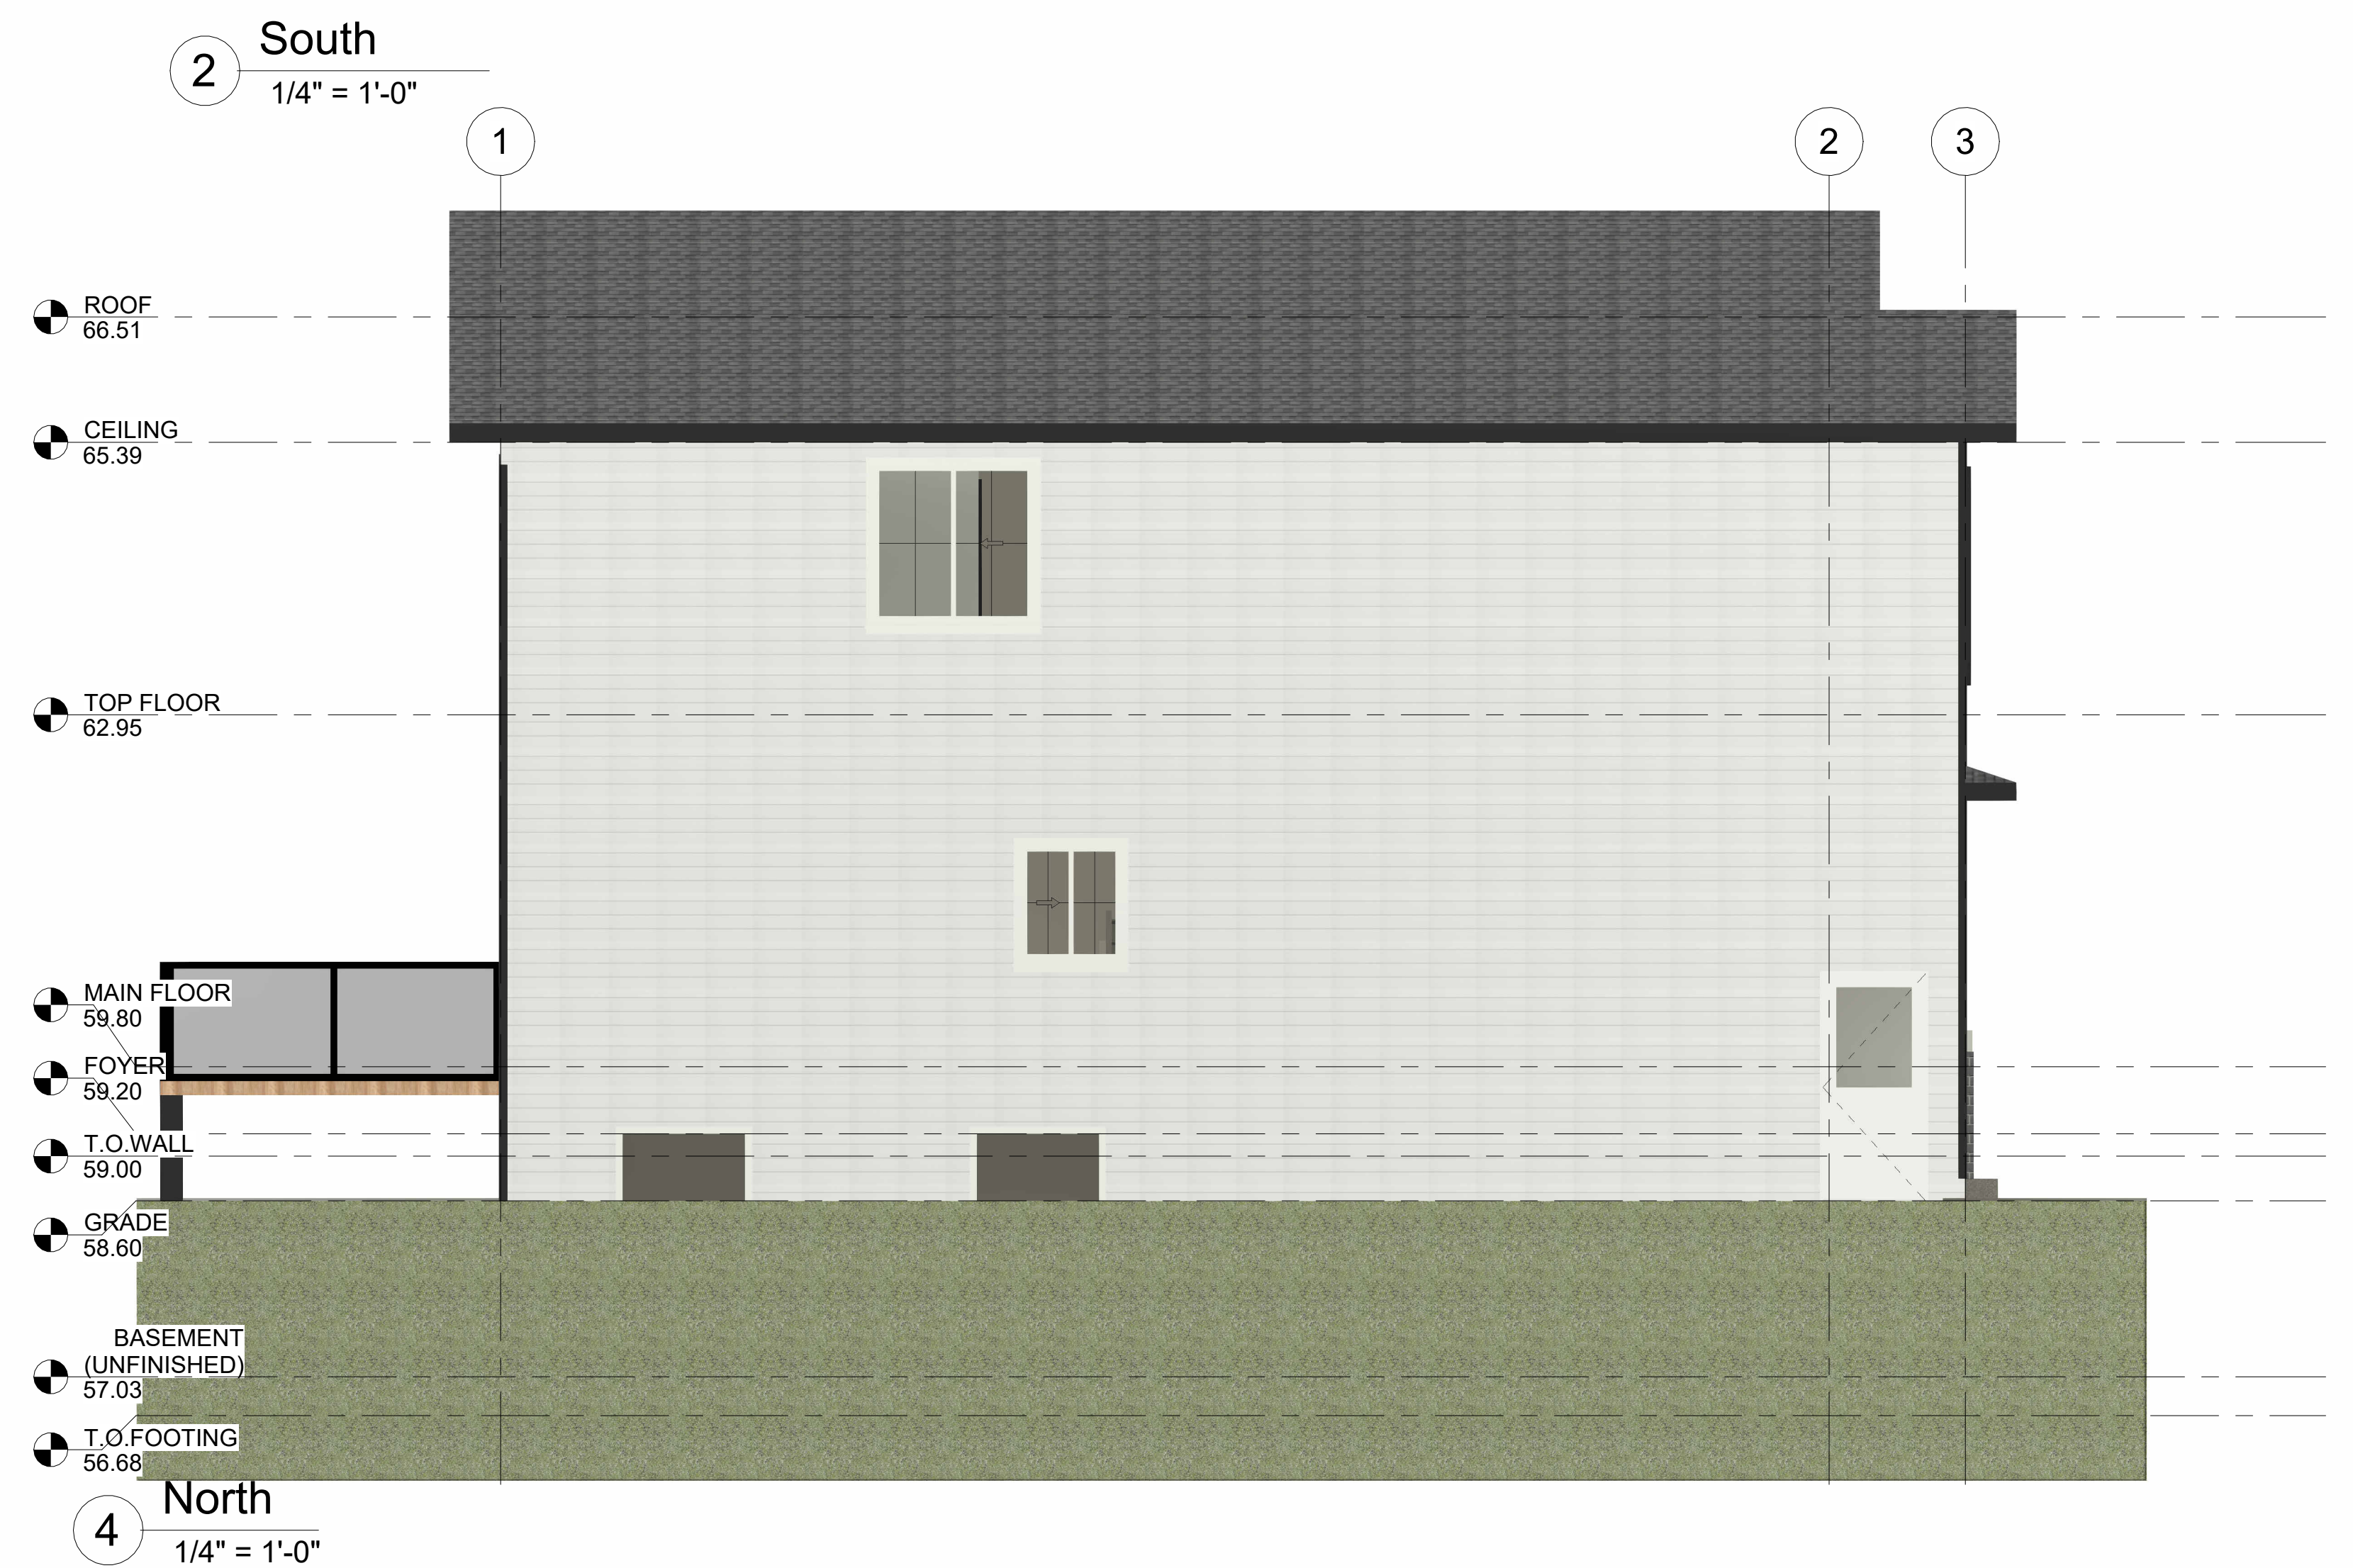
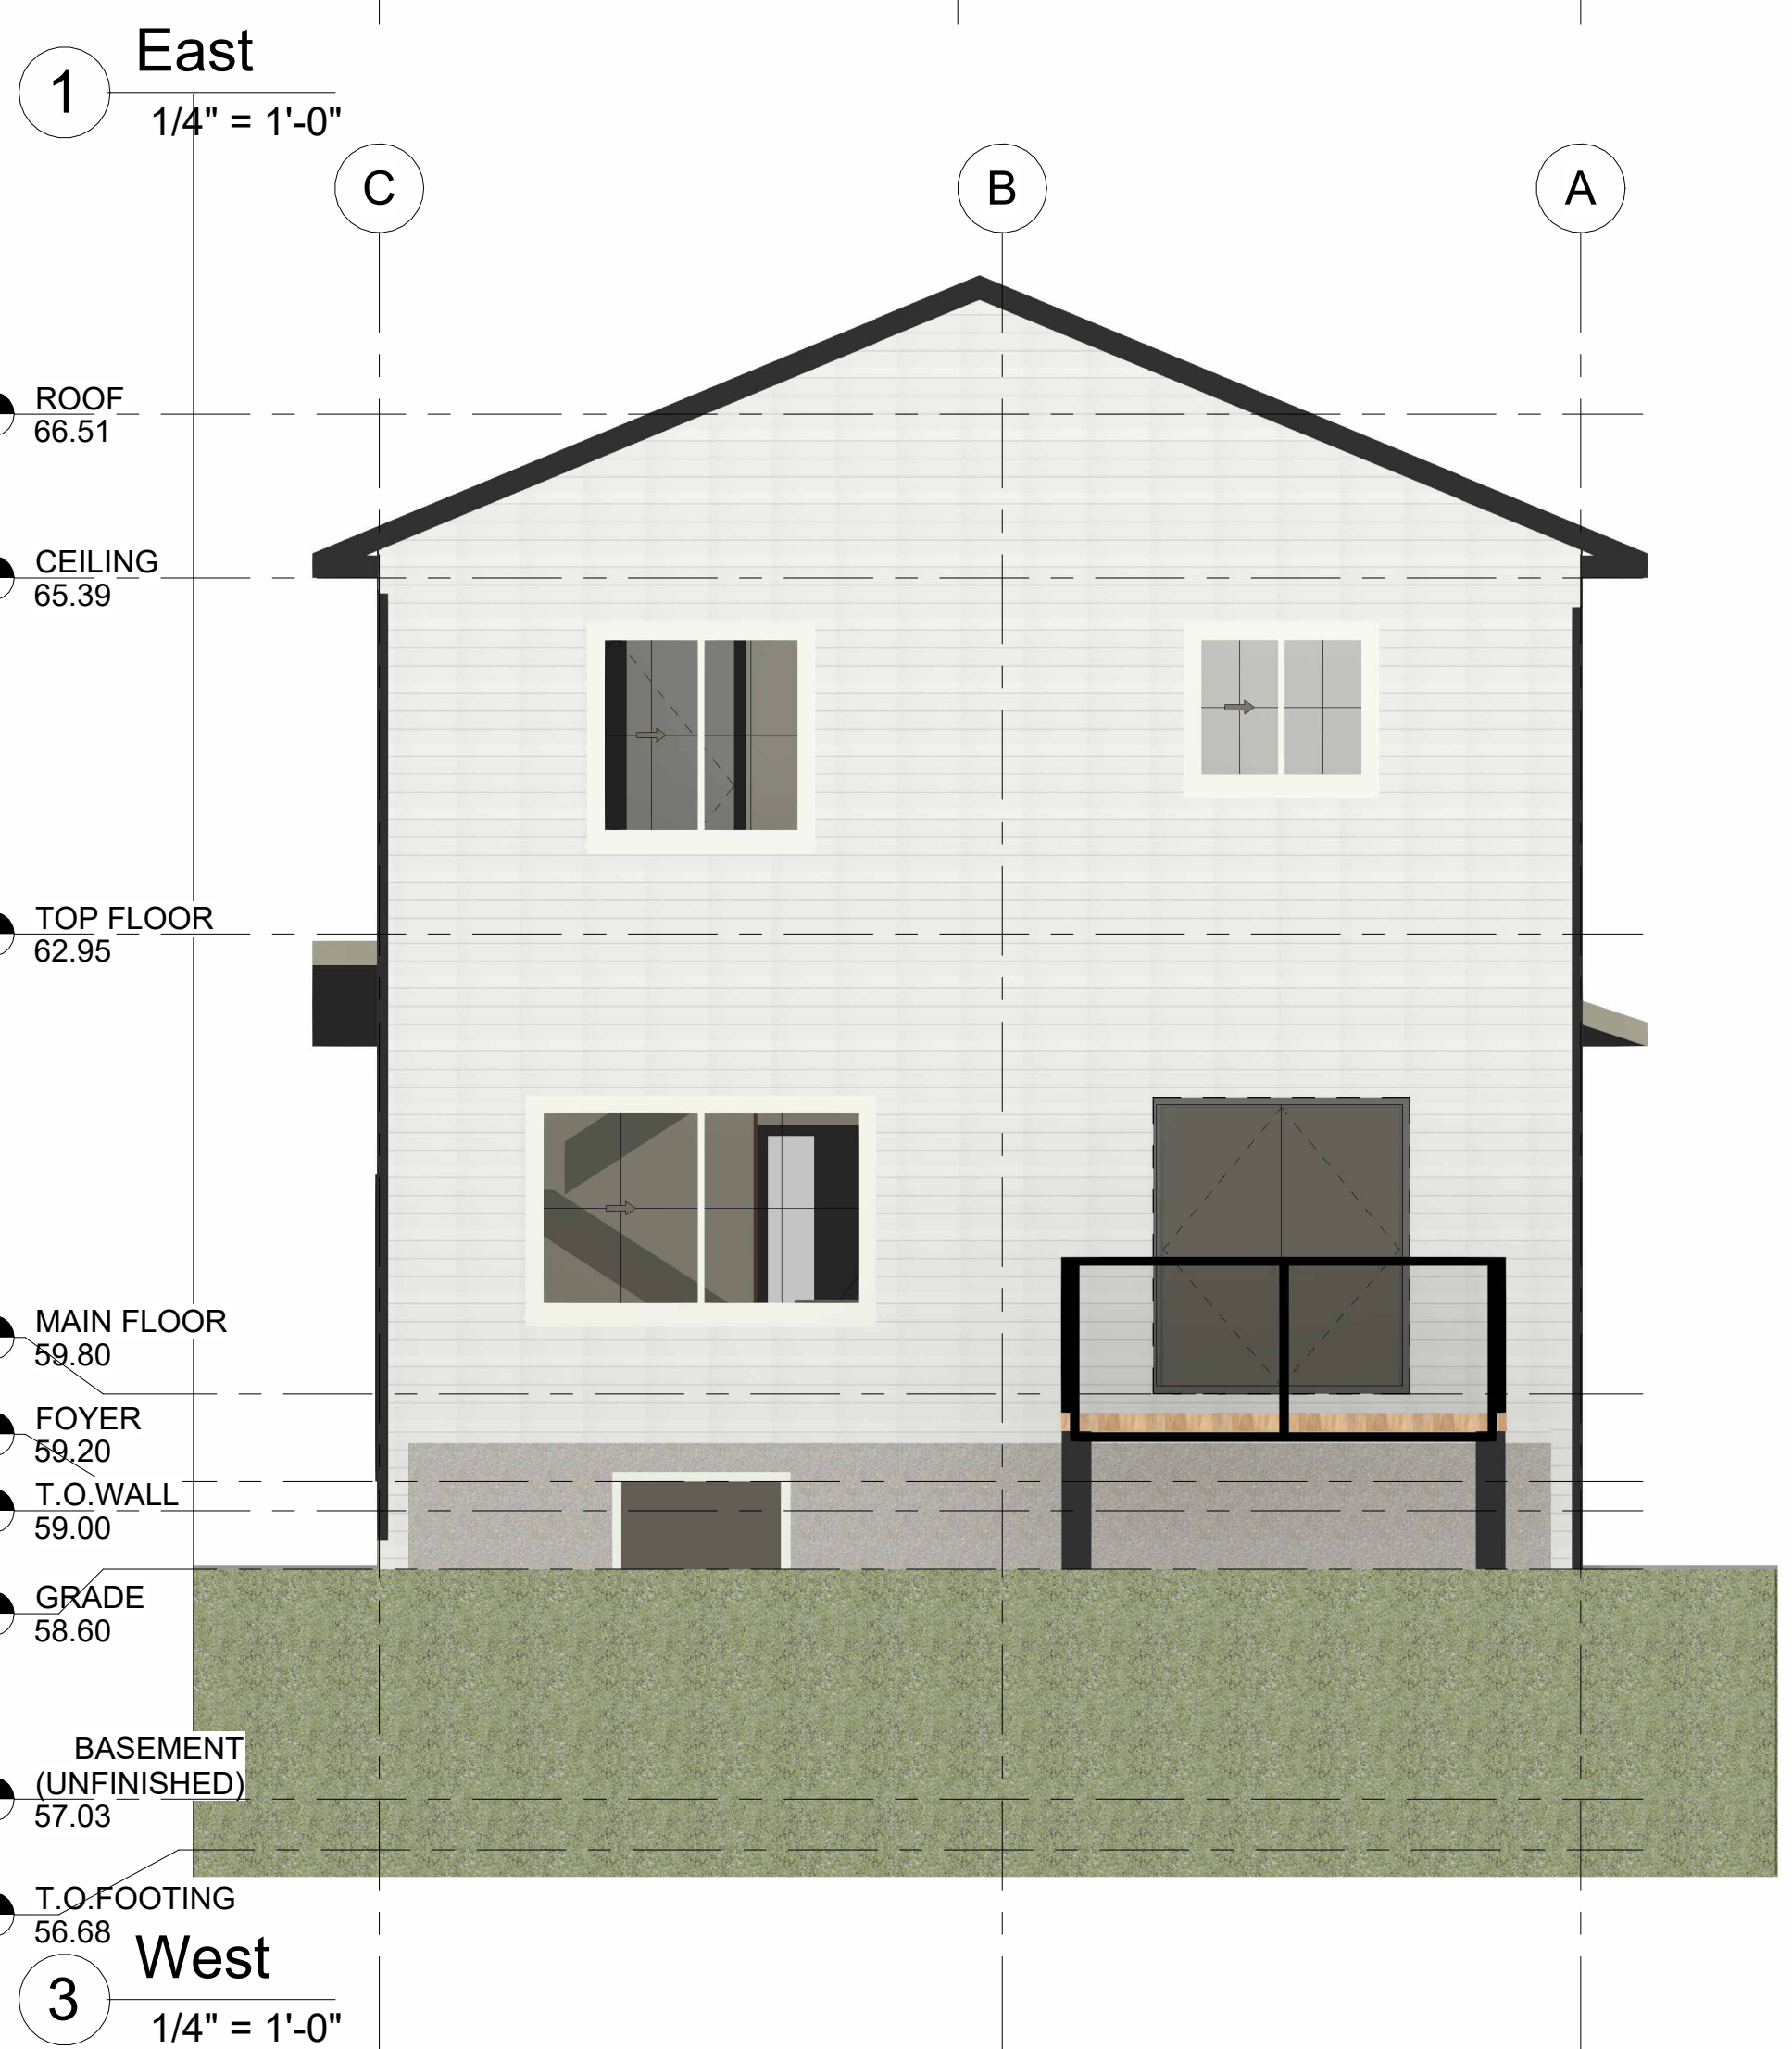
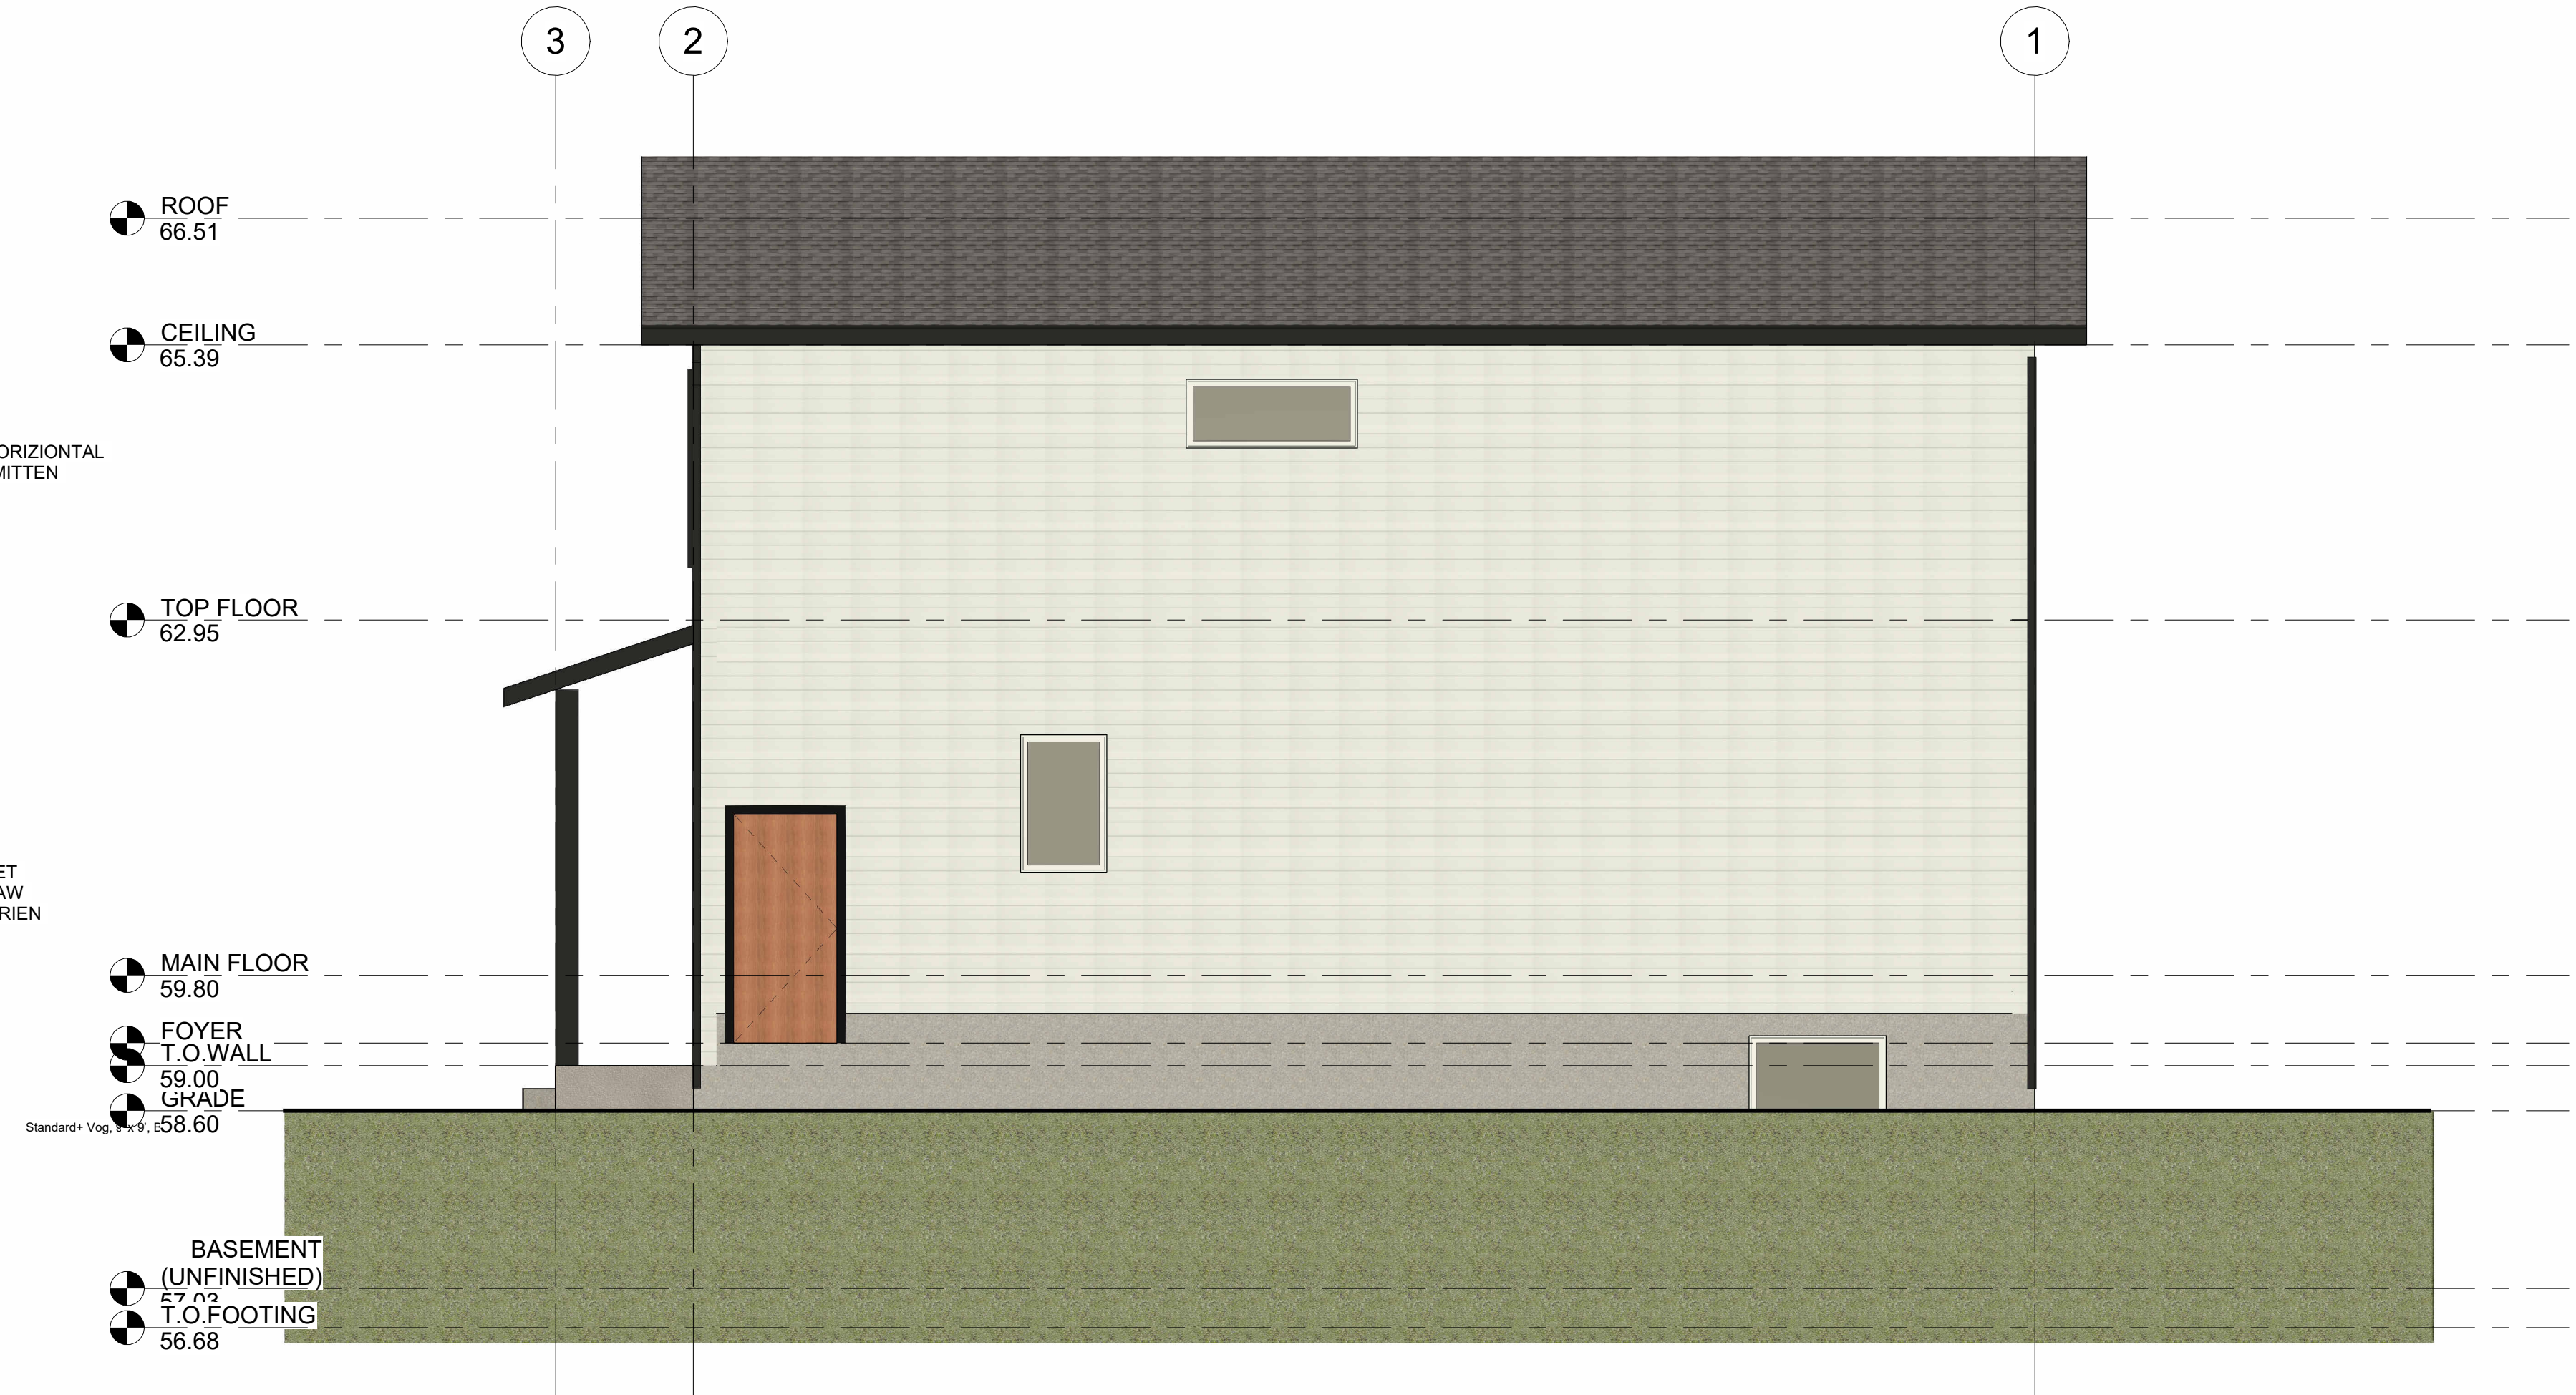


THIS PLAN/CONCEPT HAS BEEN PRODUCED BY GIY ARCHITECTURE INC. AND IS SUBMITTED AS PART OF PERMIT APPLICATION AND IS NOT INTENDED FOR USE BY ANY OTHER PERSON OR FOR ANY OTHER PURPOSE.

THIS PLAN/CONCEPT MUST NOT BE USED IN ANY OTHER LOCATION WITHOUT THE WRITTEN APPROVAL OF THE ENGINEER.

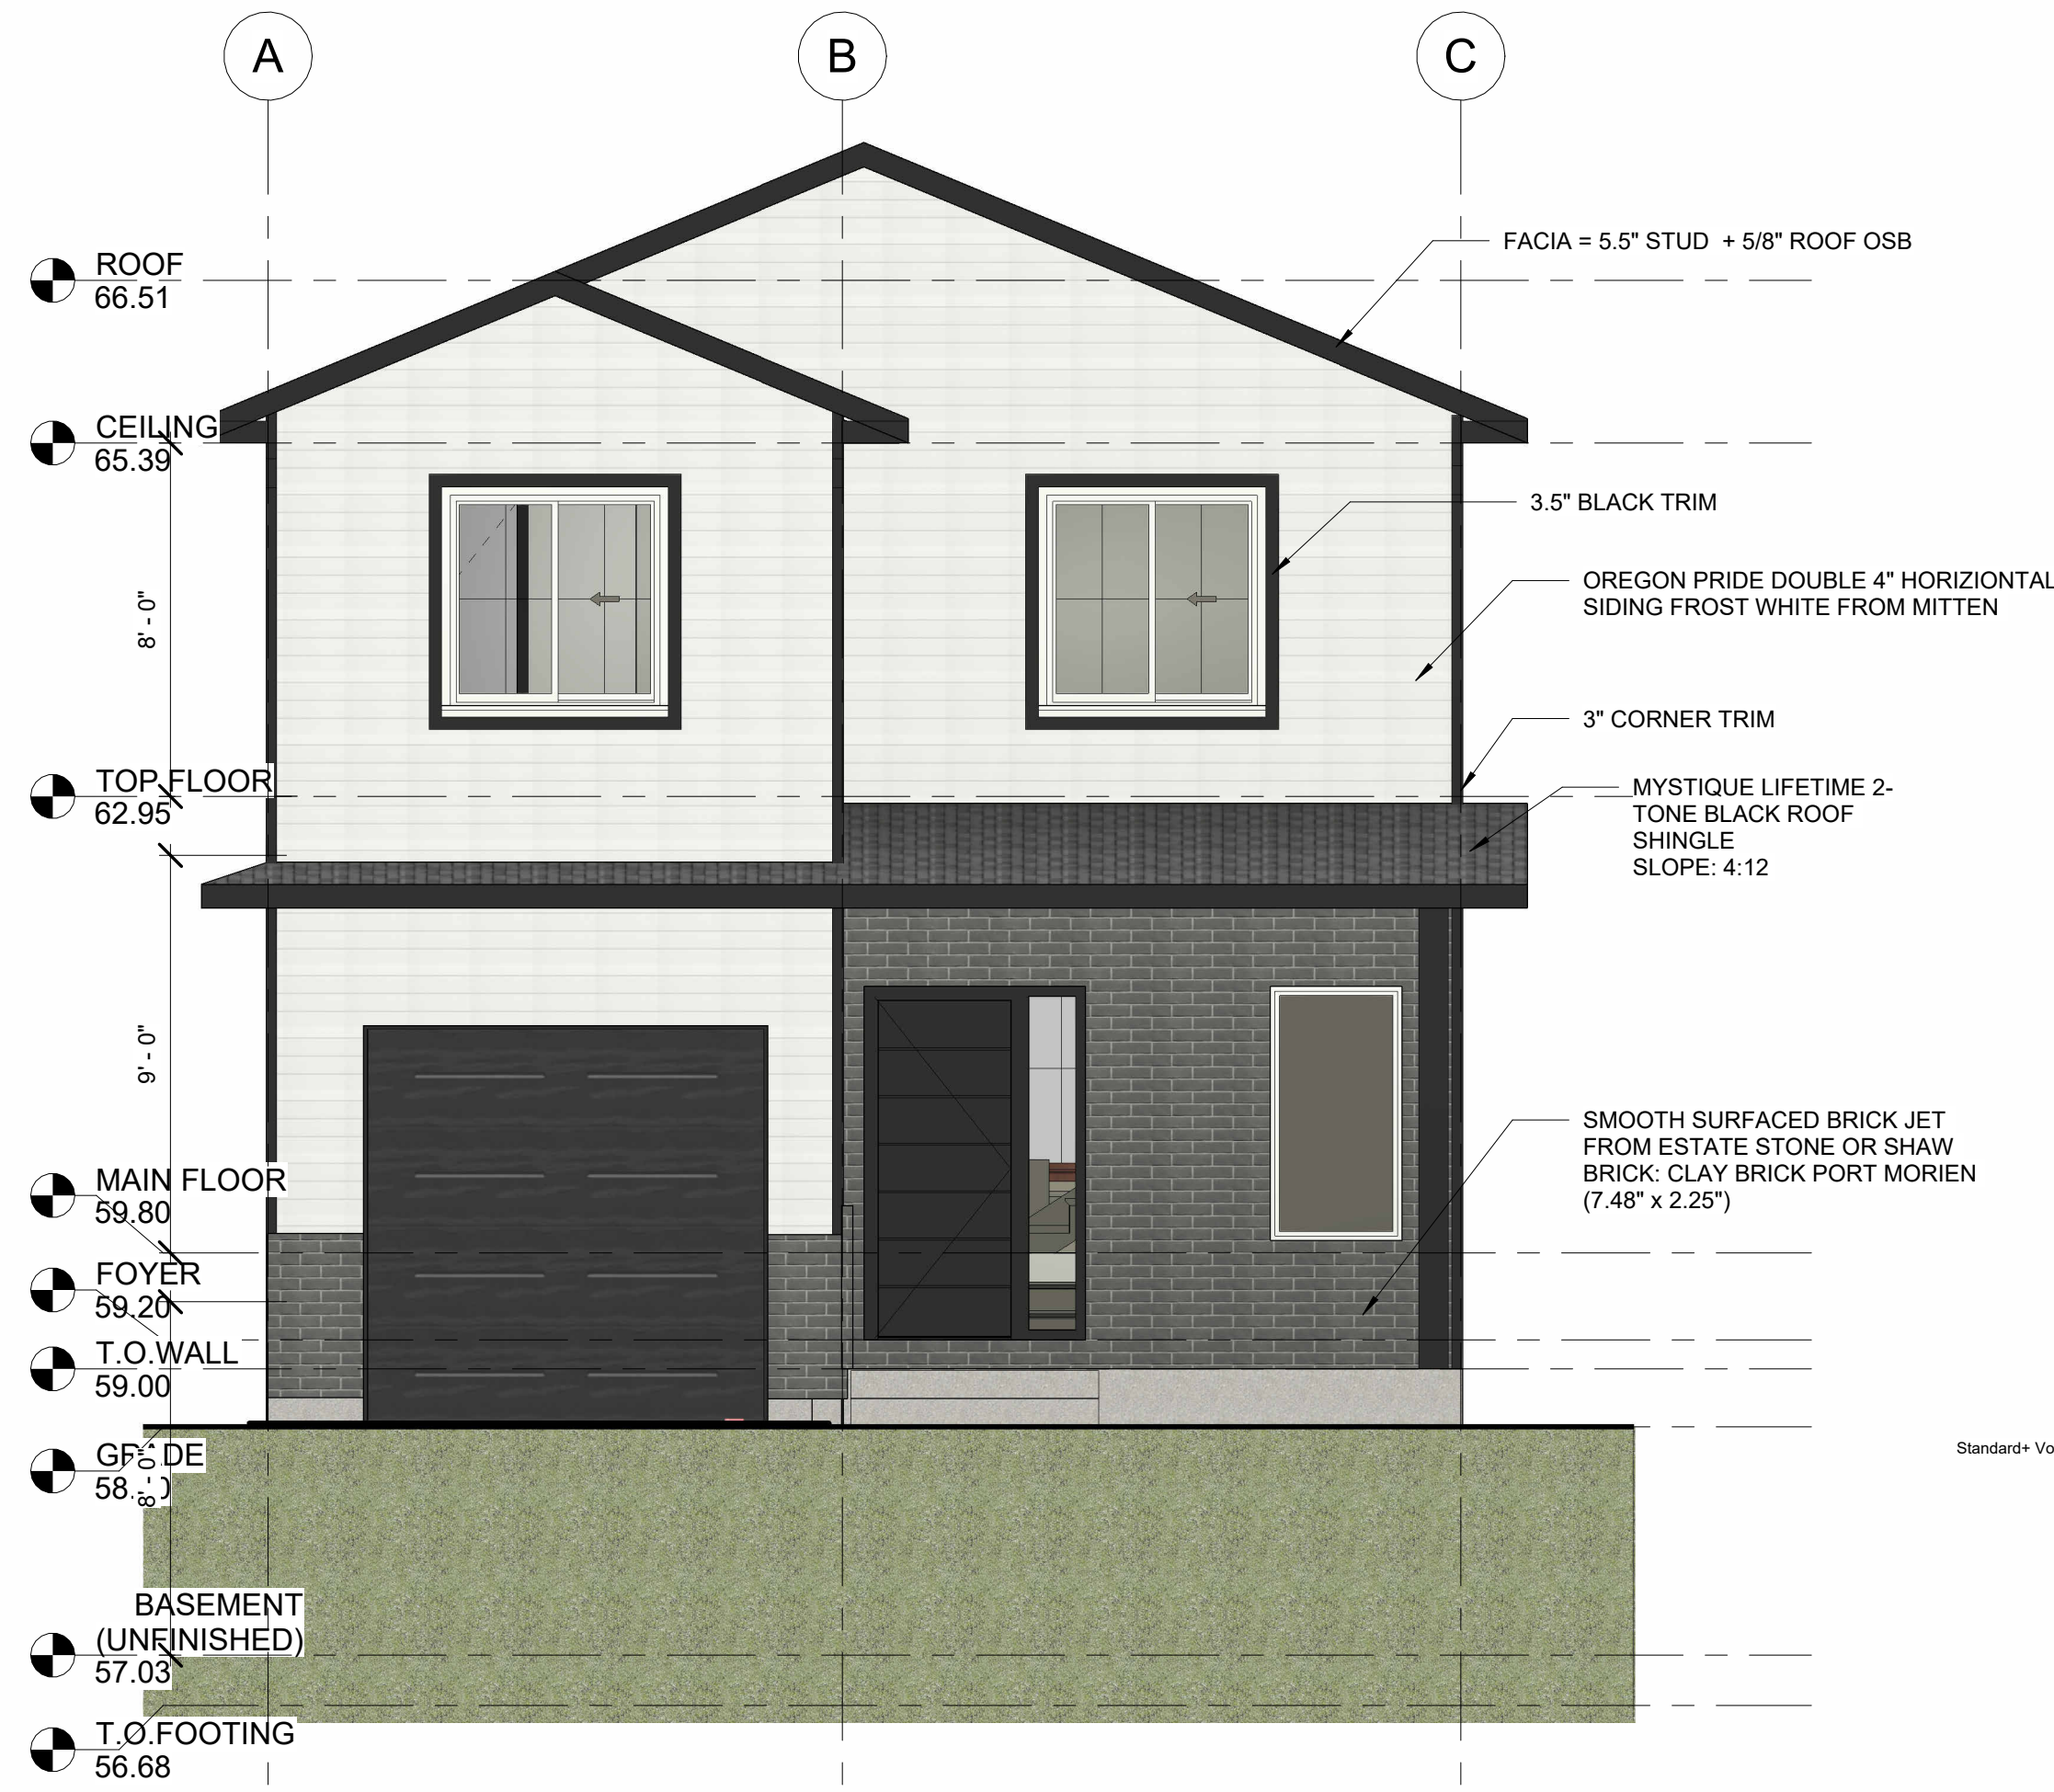

WALL AREA	=
WINDOW AREA	=
**RATIO	=
WINDOW/SLIDING GLASS DOOR EFF.	=
SKYLIGHT/GLAZED ROOF'S EFF.	=

THE ENGINEER HAS REVIEWED AND TAKES RESPONSIBILITY FOR THIS DESIGN AND THE QUALITY OF THE WORK AND THE REQUIREMENTS SET OUT IN THE ONTARIO BUILDING CODE TO THE EXTENT OF HIS PROFESSIONAL OPINION AND UNDERSTANDING THE DESIGN IS EXEMPT UNDER DIVISION C 3.2.1.1 OF THE 2012 ONTARIO BUILDING CODE.

M. SHIGUE MOORE
 NAME
 REGISTRATION INFORMATION REQUIRED UNLESS THE DESIGN IS EXEMPT UNDER DIVISION C 3.2.1.1 OF THE ONTARIO BUILDING CODE.
 MOORE ENGINEERING INC.
 FIRM NAME

No.	Description	Date

FREDERICTON, NB
 380 GOODINE ST.

Project Number M01
 Date MAY/09/2025
 Drawn By WYZ
 Checked By MIN

ELEVATIONS
 (INTERIOR LOTS)

A.03

Scale 1/4" = 1'-0"

THIS PLAN/CONCEPT HAS BEEN PRODUCED BY GIY ARCHITECTURE INC. AND IS SUBMITTED AS PART OF PERMIT APPLICATION AND IS NOT INTENDED FOR USE BY ANY OTHER PERSON OR FOR ANY OTHER PURPOSE.

THIS PLAN/CONCEPT MUST NOT BE USED IN ANY OTHER LOCATION WITHOUT THE WRITTEN APPROVAL OF THE ENGINEER.

WALL AREA	="
WINDOW AREA	="
*STAIR	="
WINDOW SLIDING GLASS DOOR EFFI.	="
SKYLIGHT/SLIDING ROOF'S EFFI.	="



No.	Description	Date

FREDERICTON, NB

380 GOODINE ST.

Project Number M01

Date MAY/09/2025


Drawn By WYZ

Checked By MIN

ELEVATIONS
(CORNER UNIT)

A.06


Scale 1/4" = 1'-0"

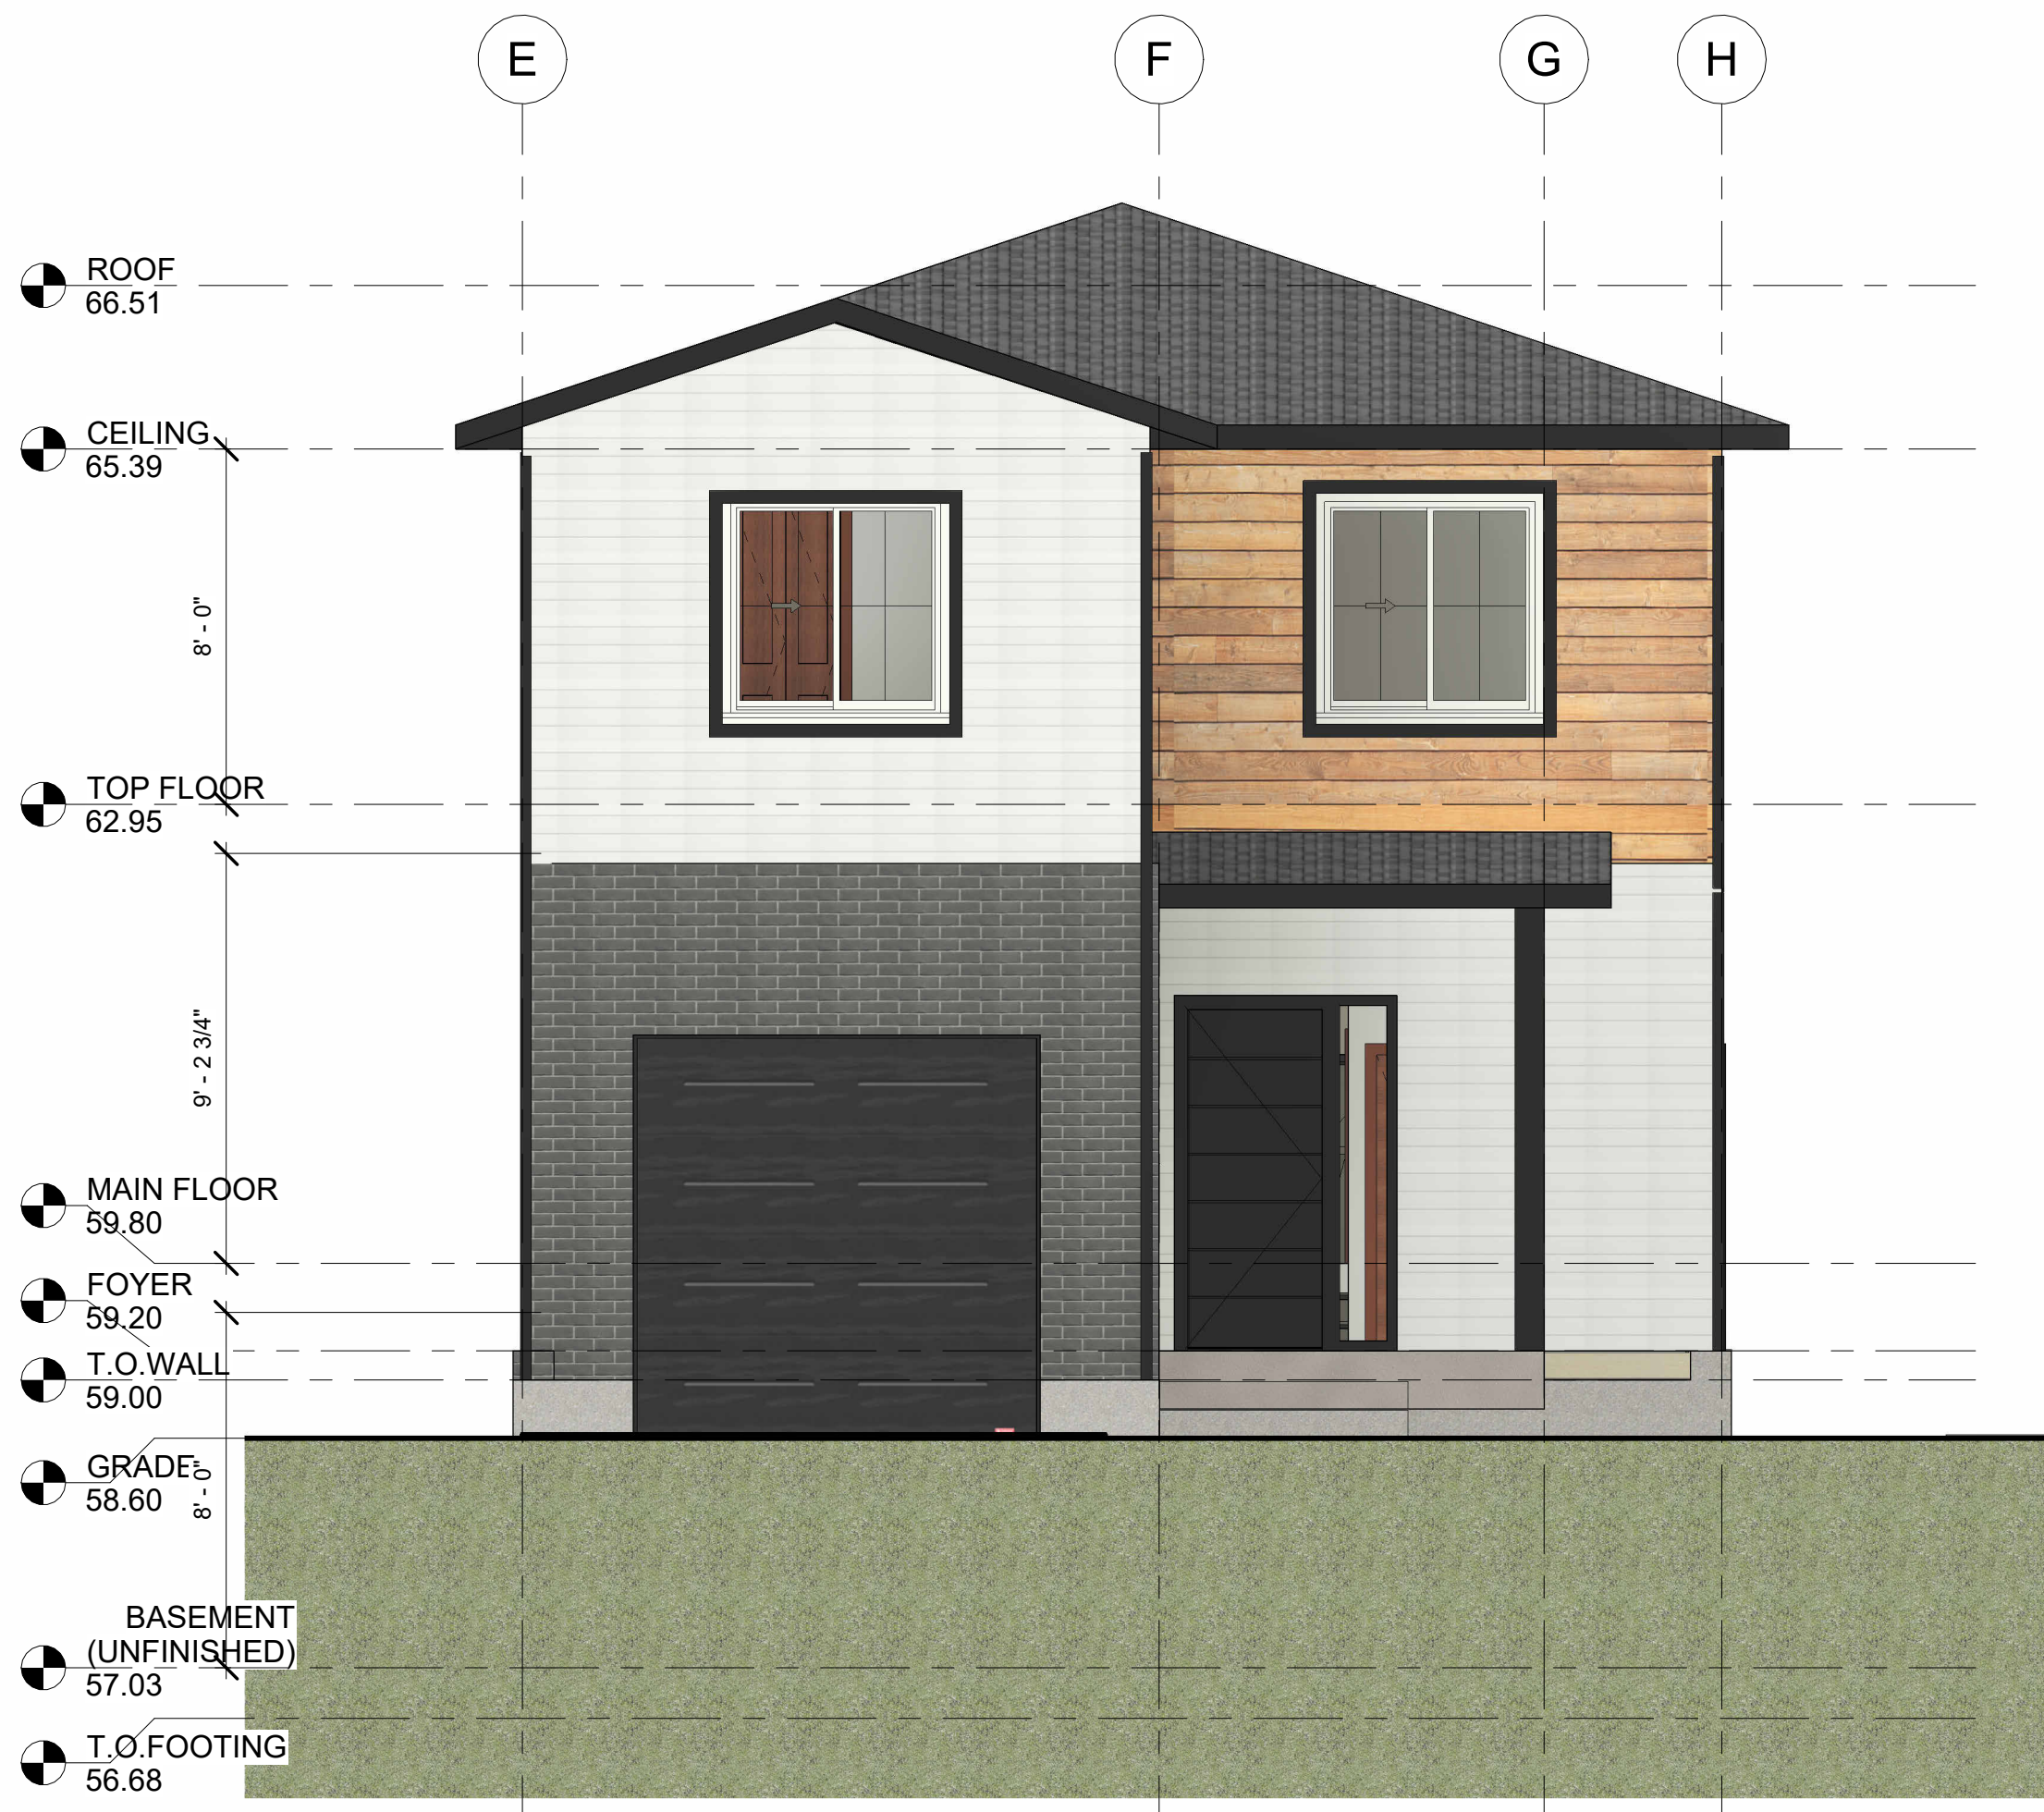


1 East (Corner Unit)
1/4" = 1'-0"



2 South (Corner Unit)
1/4" = 1'-0"

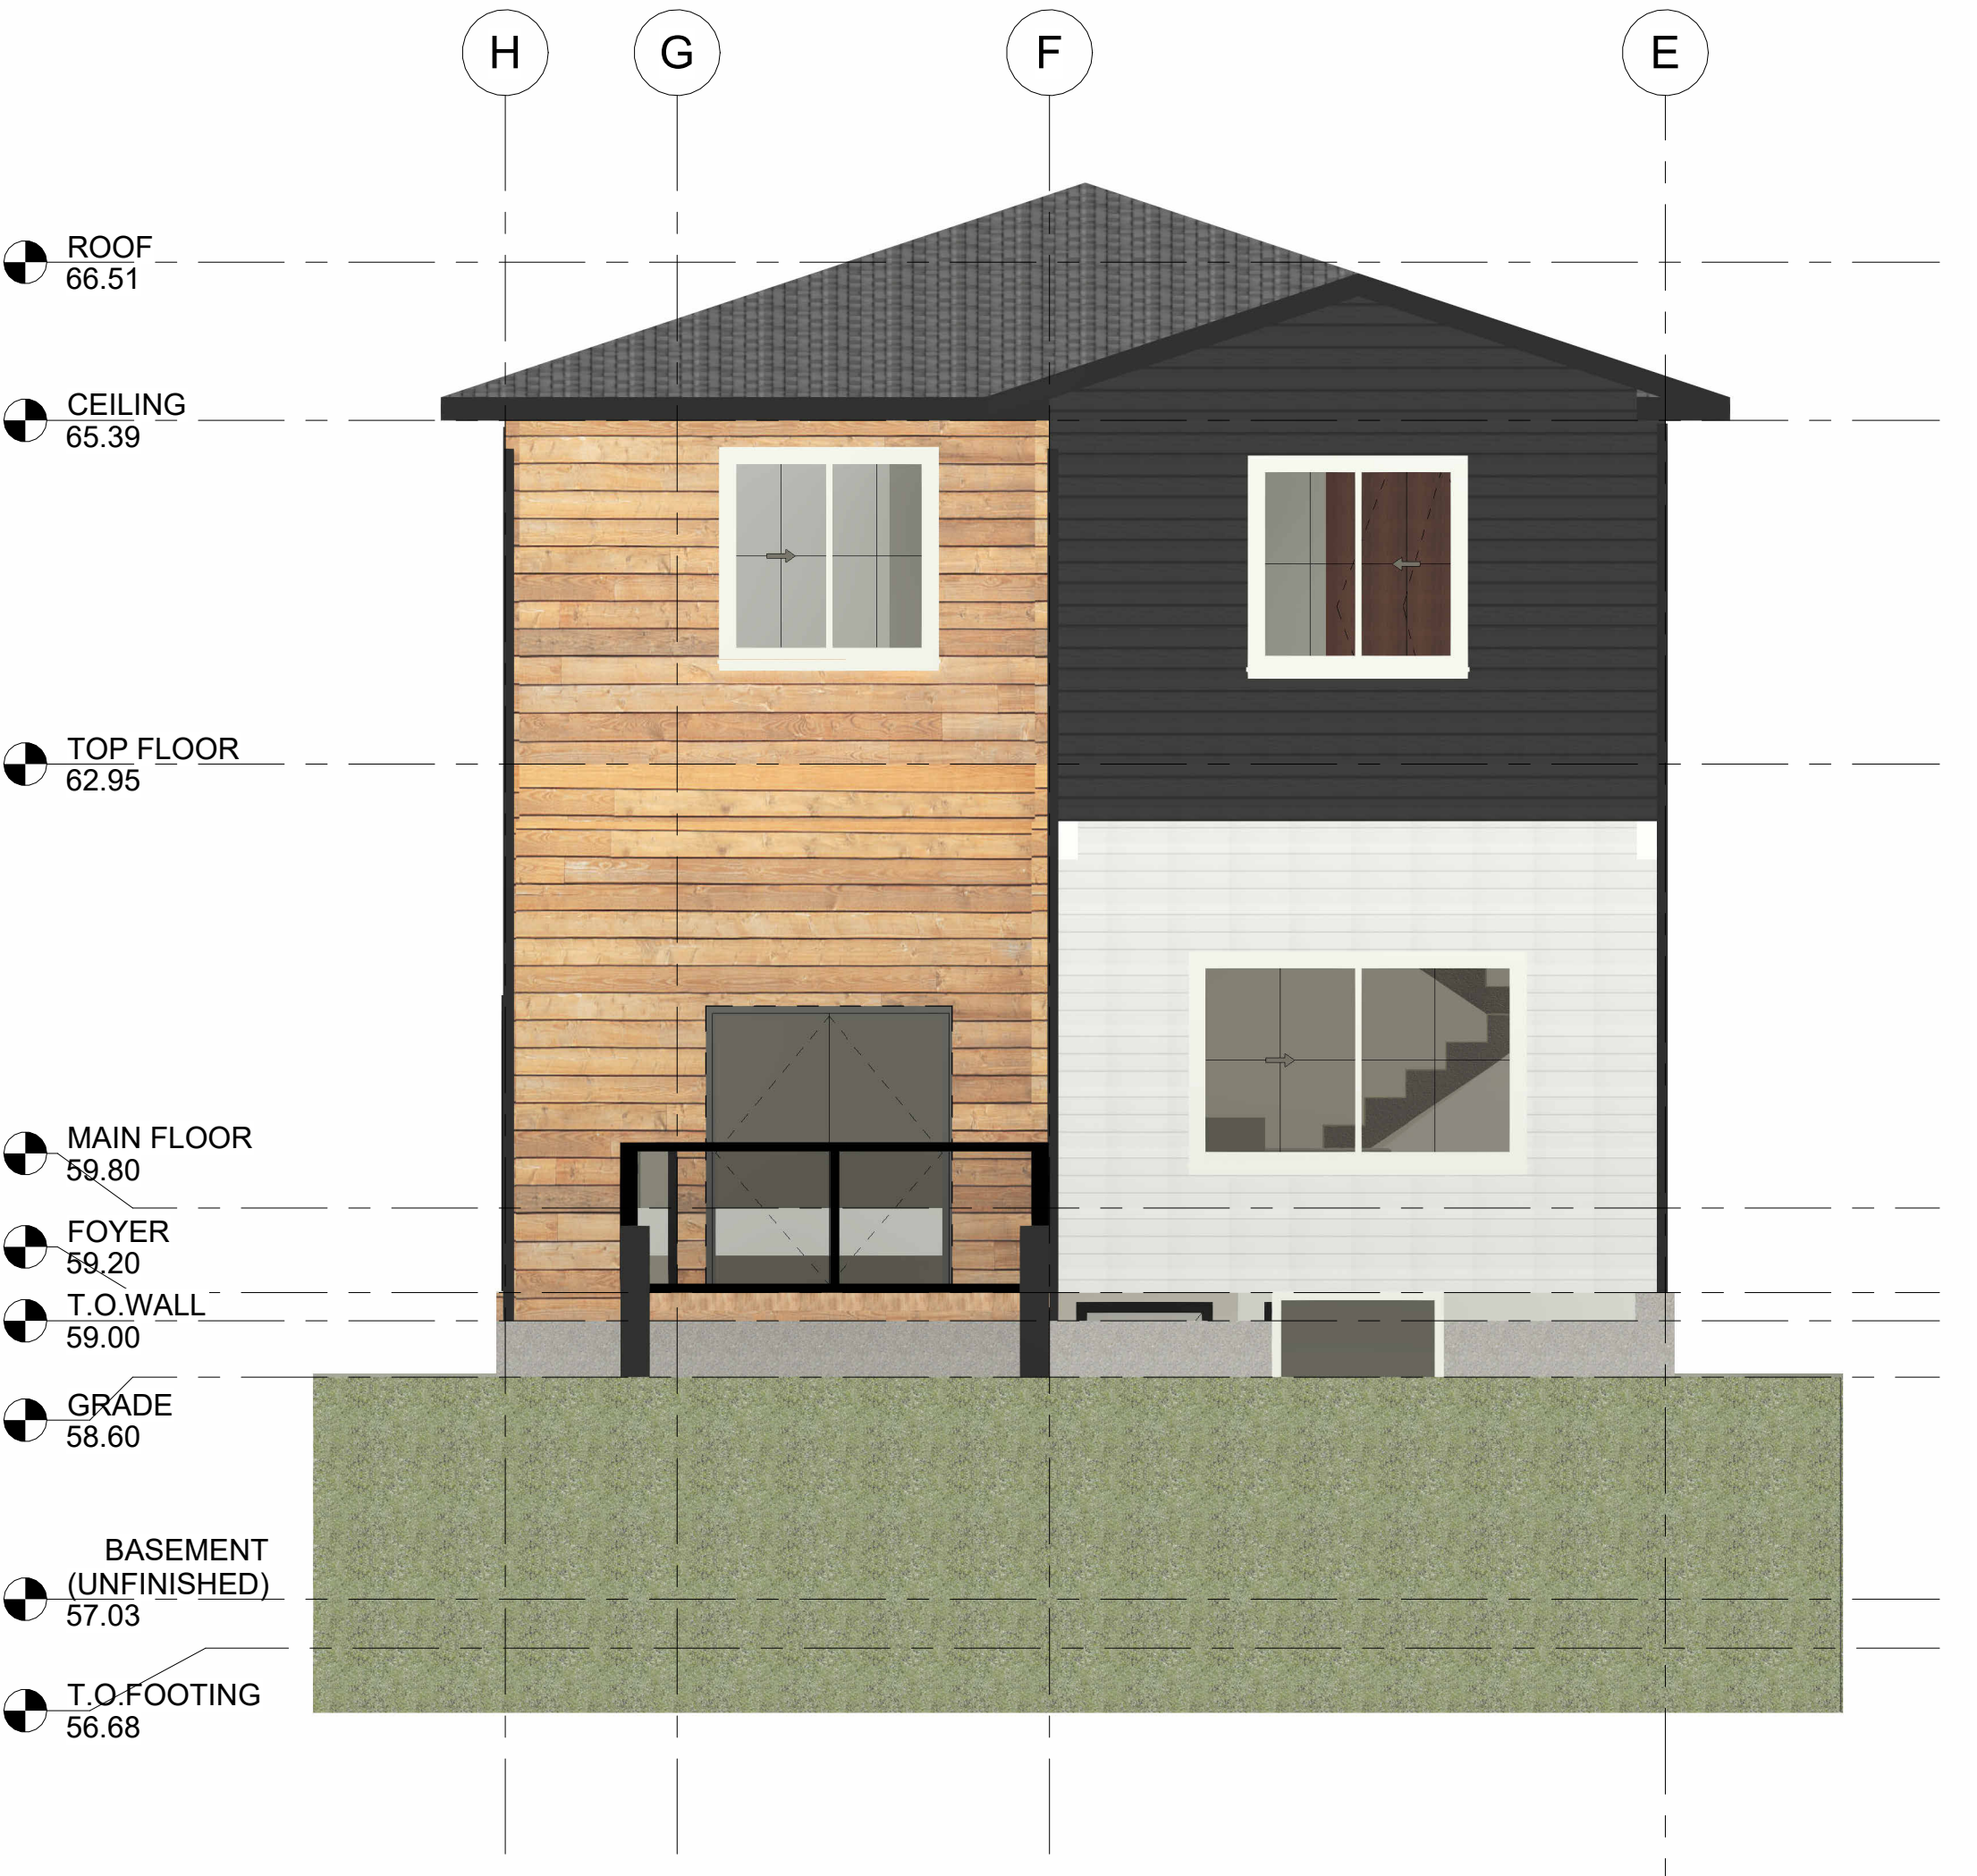

3 West (Corner Unit)
1/4" = 1'-0"

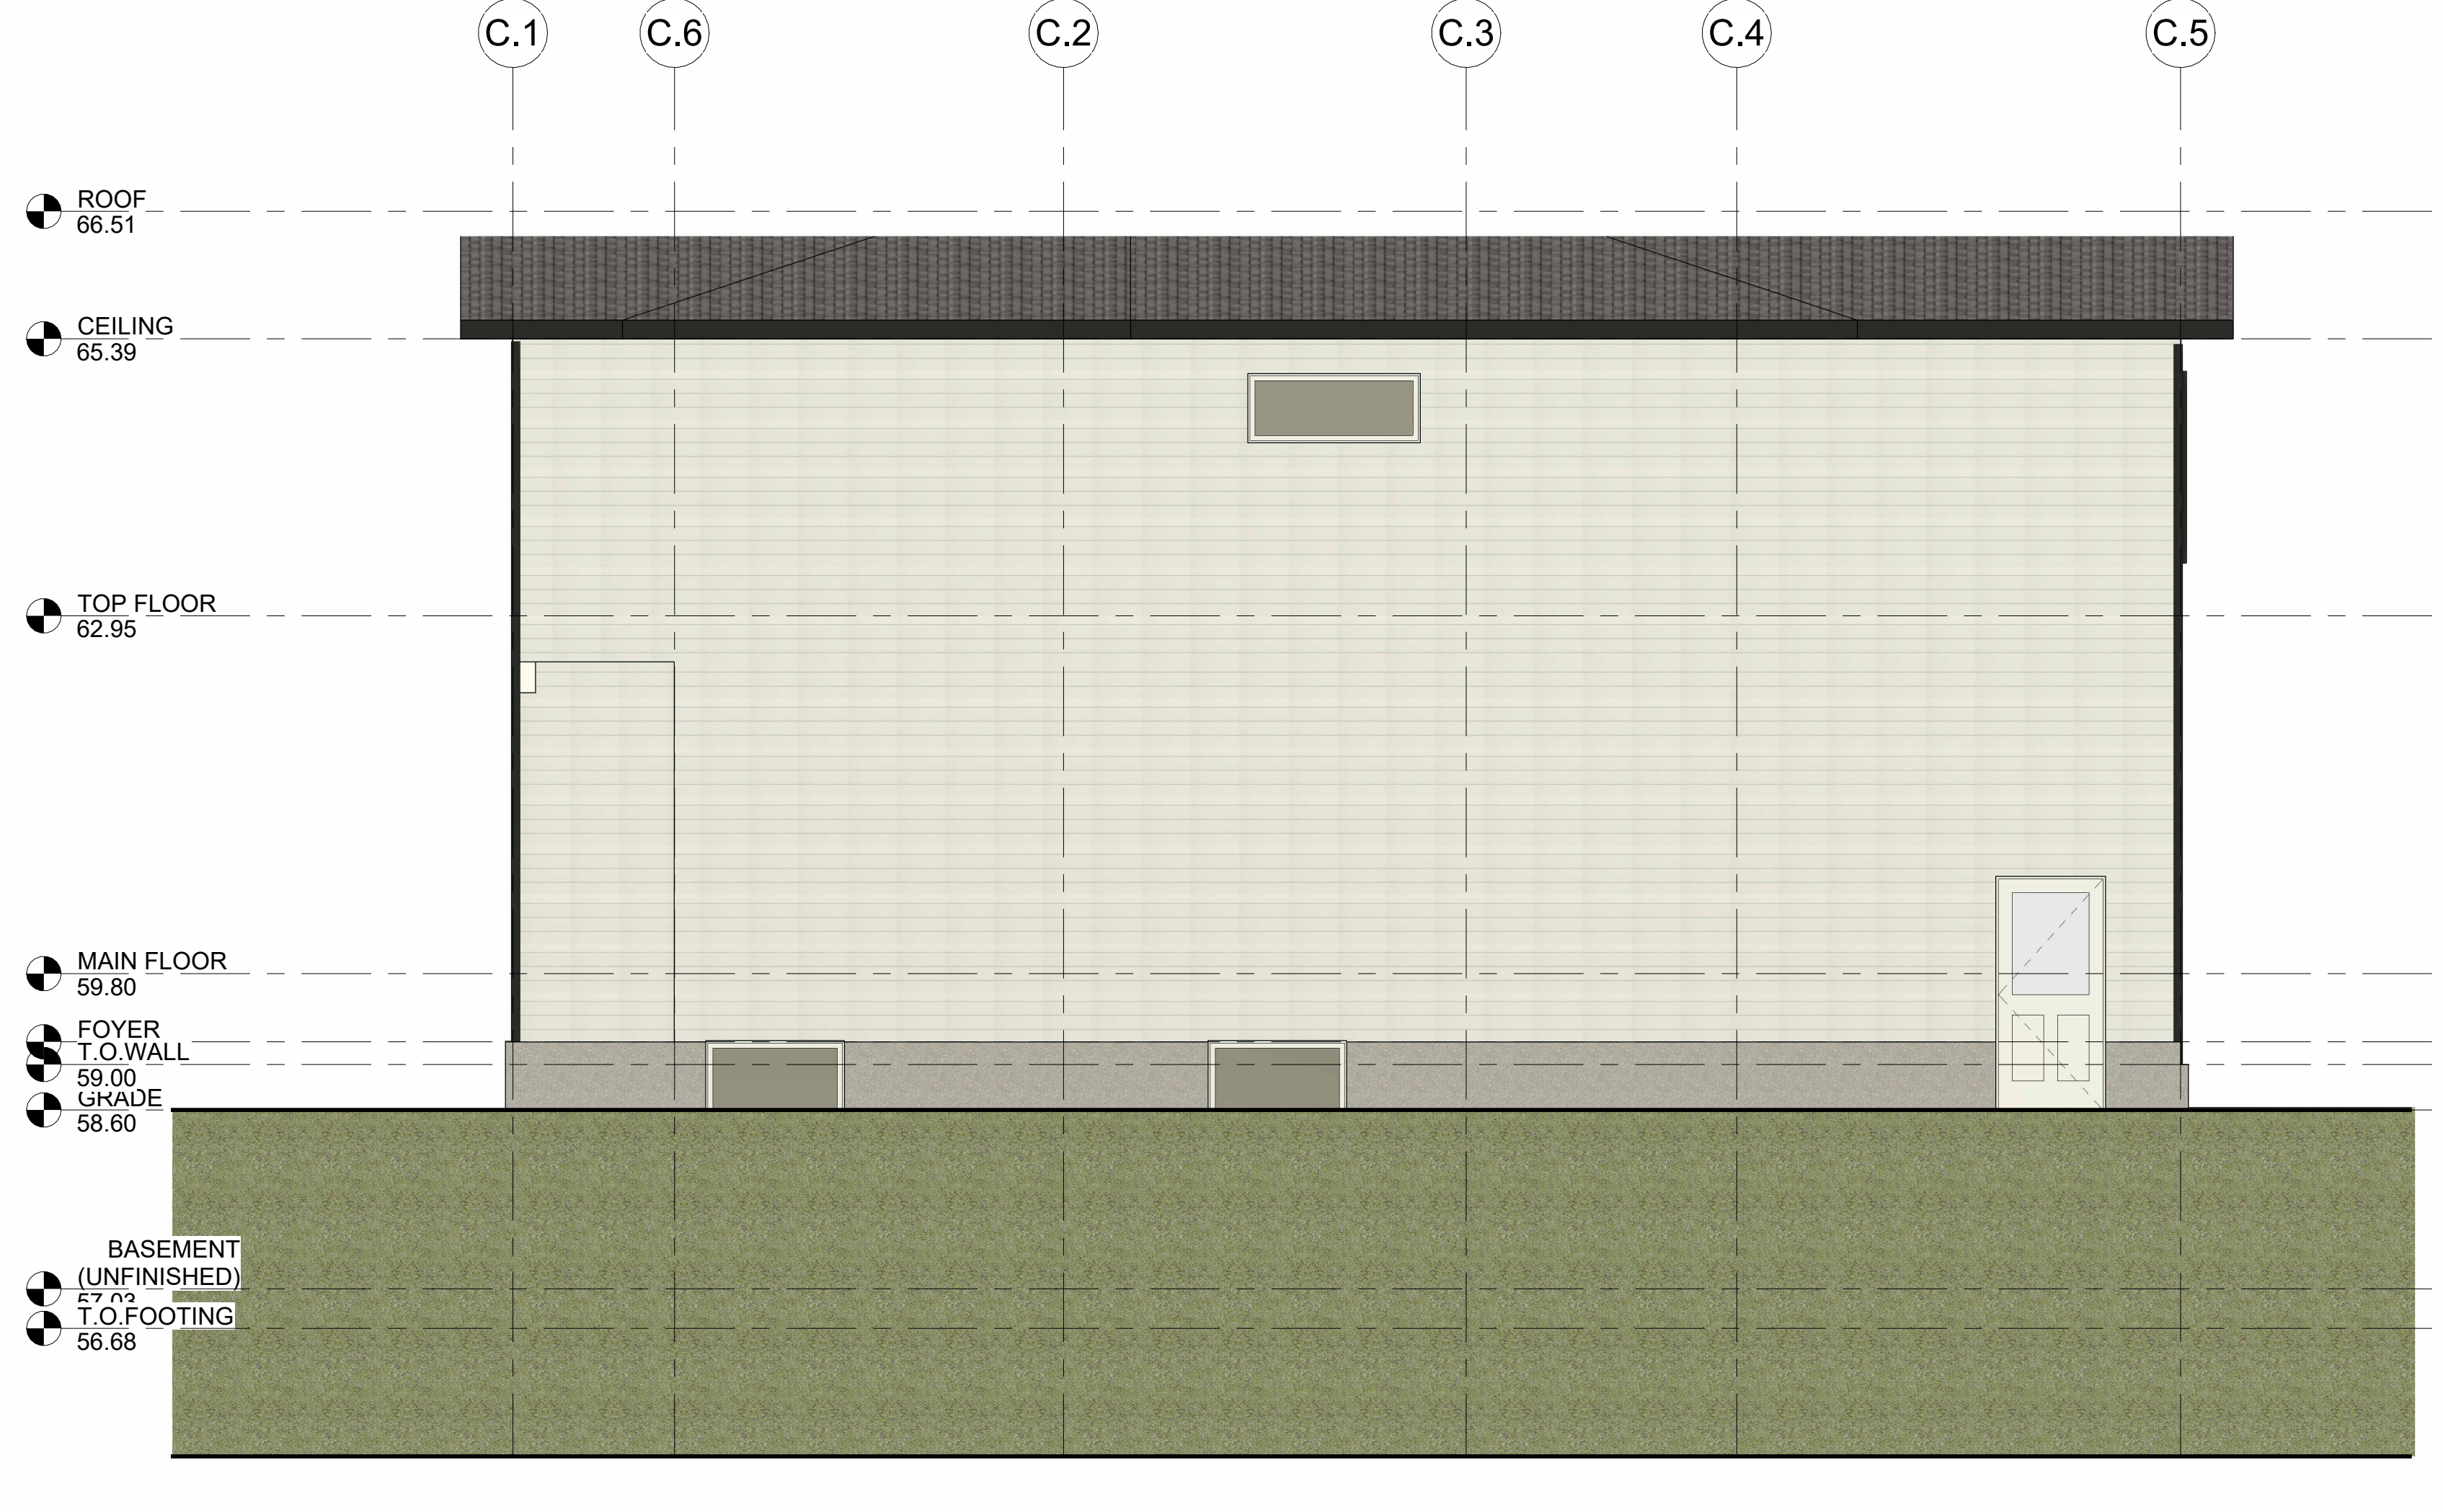

4 North (Corner Unit)
1/4" = 1'-0"