


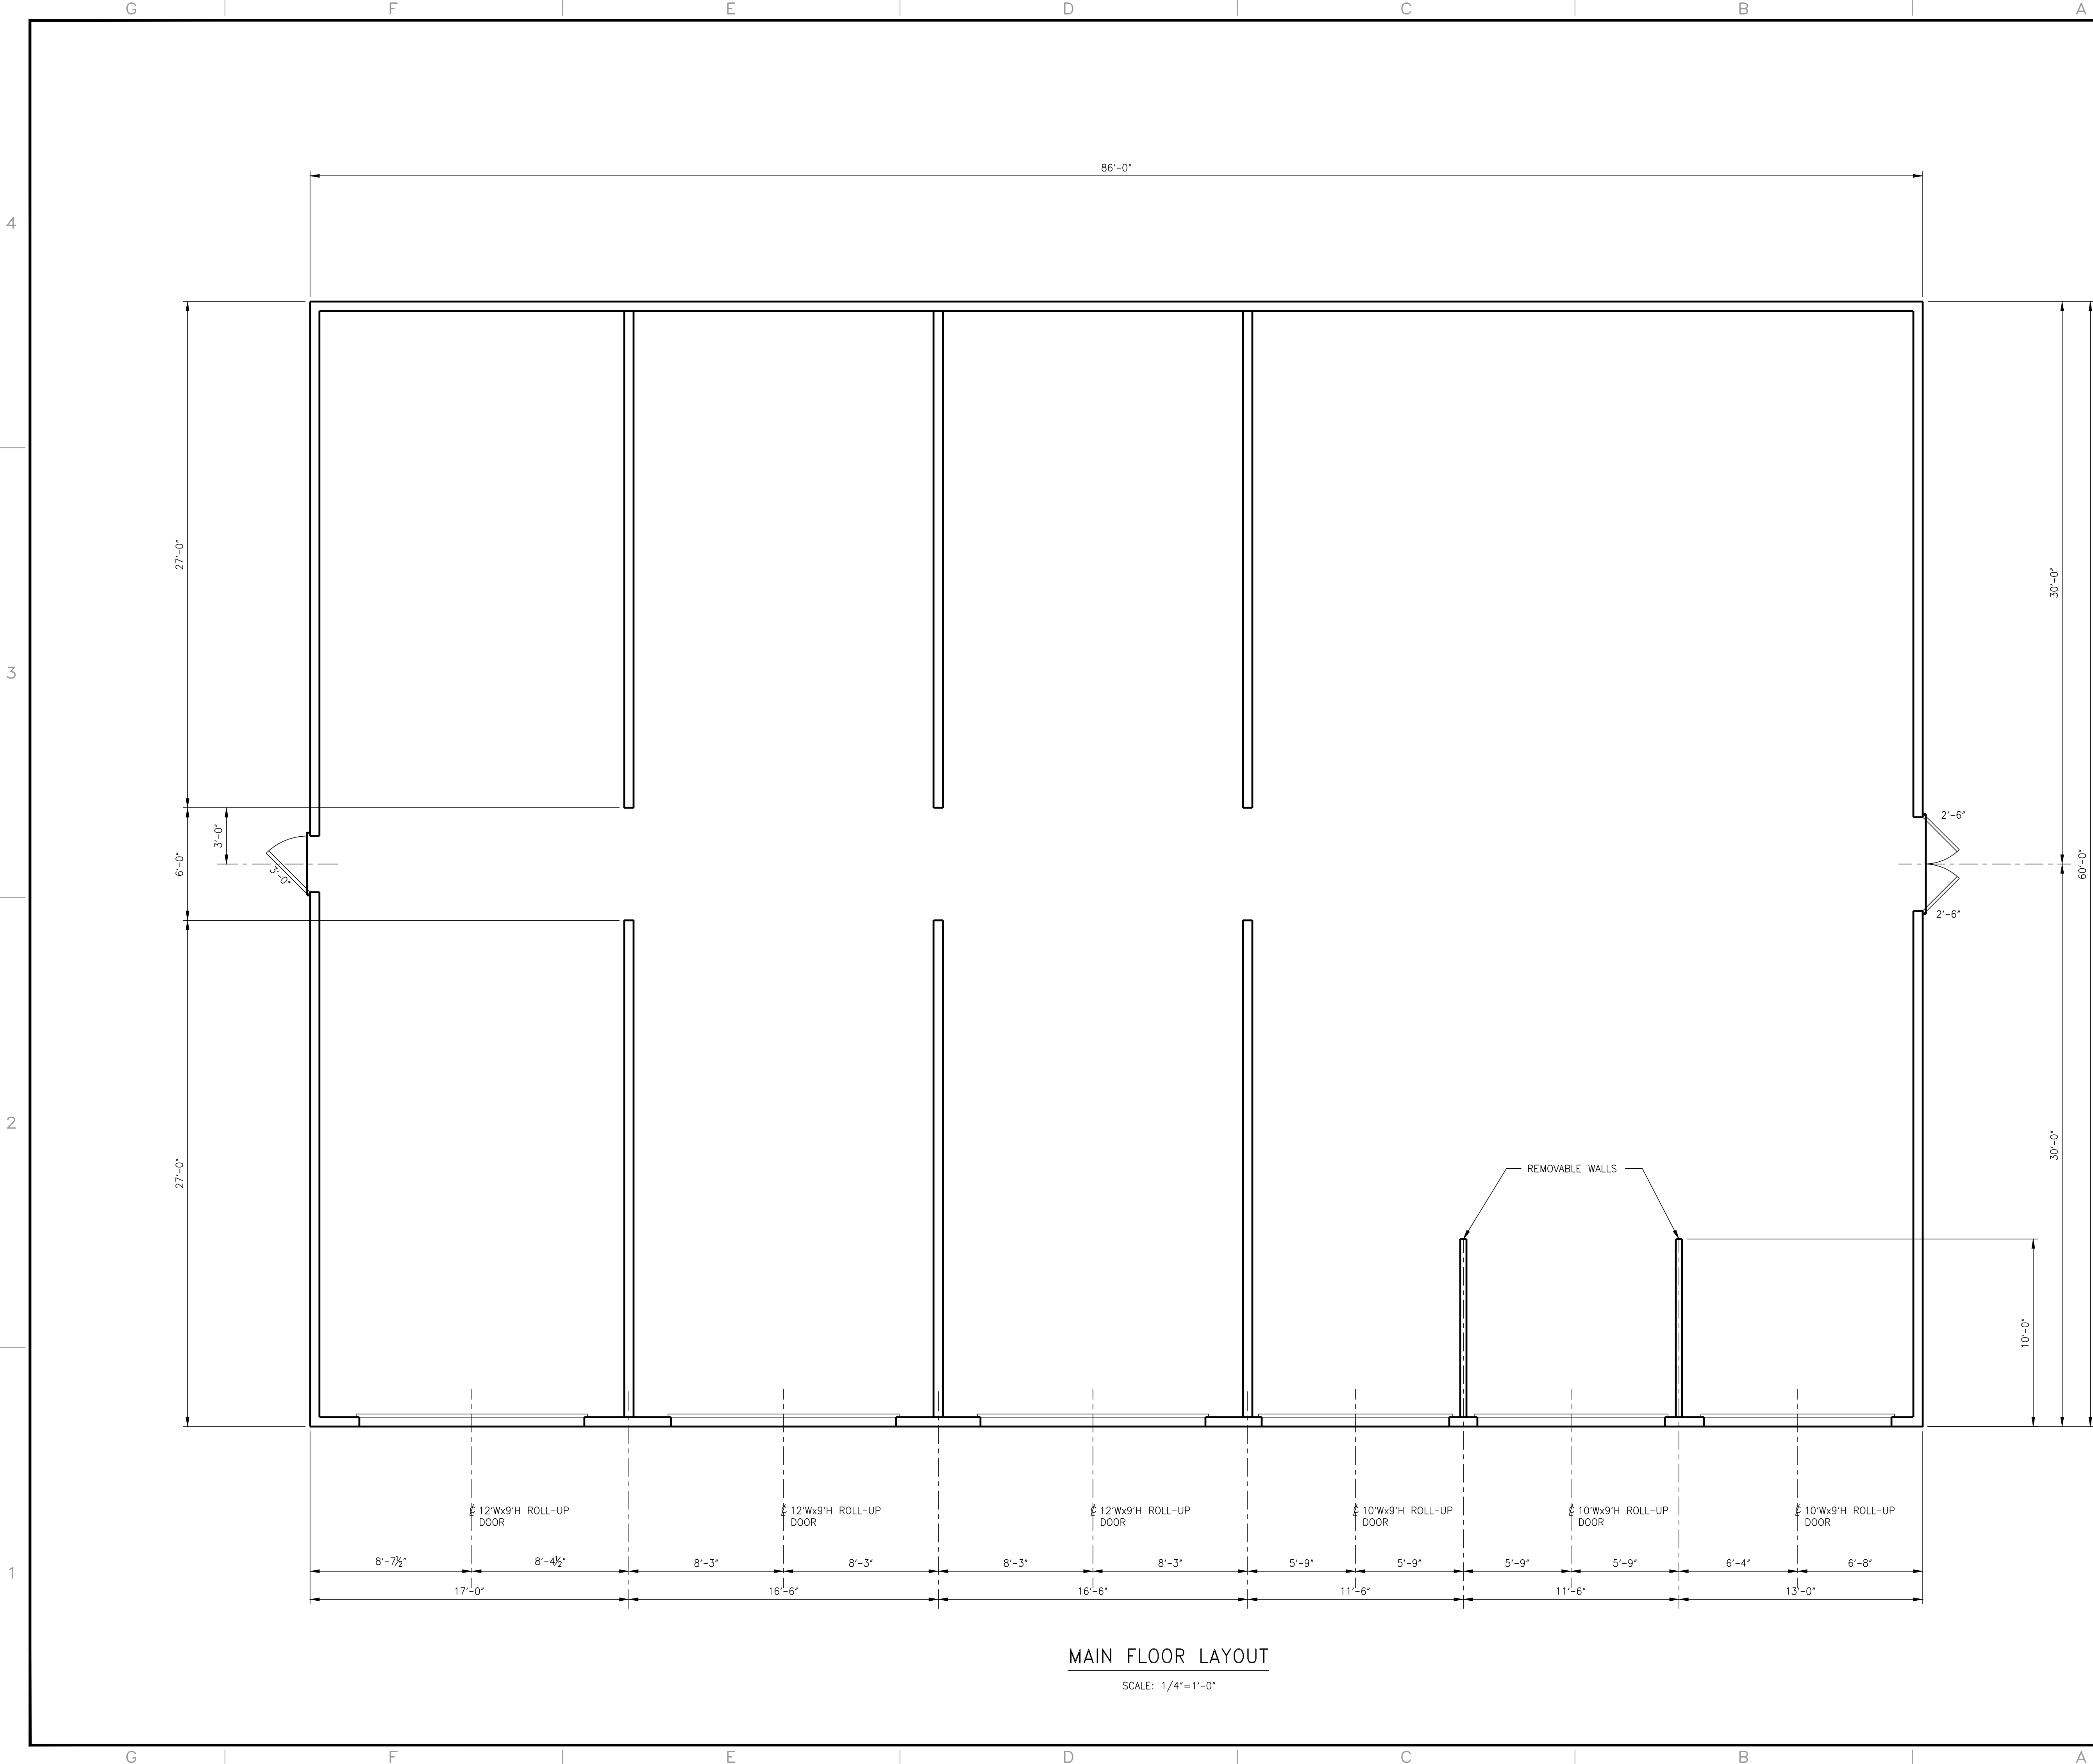

MAIN FLOOR LAYOUT

SCALE: 1/4"=1'-0"

☐ PRELIMINARY—NOT FOR CONSTRUCTION

☒ APPROVED FOR CONSTRUCTION

☒ SUPERSEDES ALL PREVIOUS ISSUES

BY _____ DATE _____

REFERENCE DRAWINGS

DWG.NO.	TITLE	BY

- GENERAL NOTES:
1. ALL CONSTRUCTION MUST ADHERE TO THE MOST RECENT EDITION OF THE NBC AND OTHER RELATED RELATED CODES.
 2. THE CONTRACTOR SHALL NOTE THAT ALL WORK IS TO BE PERFORMED IN ACCORDANCE WITH BUT NOT LIMITED TO CSA 086 "ENGINEERING DESIGN IN WOOD" AND CSA 23.1 "CONCRETE MATERIALS AND METHODS OF CONCRETE CONSTRUCTION".
 3. ALL OPENINGS REQUIRE LINTEL AS SPECIFIED BY TRUSS SUPPLIER AND BASED ON LOADS CALCULATED BY THE TRUSS DESIGN.
 4. ROOF TRUSS BEAMS FOR COVERED PORCHES SHALL BE AS SPECIFIED BY TRUSS SUPPLIER AND BASED ON LOADS CALCULATED BY THE TRUSS DESIGN.
 5. WHERE SUCH DESIGN IS NOT PROVIDED IN NOTE 3 AND 4 ABOVE, CONSULT ENGINEER OF RECORD FOR SIZING.



1	APR 19, 2025 CLIENT	CONSTRUCTION
0	NOV 17, 2024 CLIENT	CONSTRUCTION

REV.	ISSUED TO	ISSUED FOR
------	-----------	------------

THESE PLANS ARE AN ACCURATE GUIDELINE TO BUILDING CONSTRUCTION. HOWEVER, THE CONTRACTOR AND/OR OWNER DURING THE NORMAL COURSE OF CONSTRUCTION IS TO VERIFY DIMENSIONS AND COMPLIANCE WITH LOCAL BUILDING CODES AND LATEST NBCC

1	APR.19 2025	RMD	REVISED OVERALL LAYOUT	I	I
---	----------------	-----	------------------------	---	---

NO.	DATE	BY	REVISIONS	CKD
-----	------	----	-----------	-----

DESIGNED R.DEAP, CET	DRAWN R.DEAP, CET
CHECKED	DATE NOV 2024
DESIGN RMD	DFTG SCALE 1/4"=1'-0"
APPROVED RMD	SPEC.
P.M.	P.T.

SIMULATOR COMPLEX
MAIN FLOOR LAYOUT

JOB No. 2024-9 DWG. No. A-1001

